

The conceptual idea of massing of the hospital building revolves around the comfort of the patient, staff and doctors.

Keeping the focus on design, the terraces with natural lighting, breathing and calming spaces have been provided, so as to enable the healing of the patient. The focus of these terraces is not only for the patients but also for doctors to relax during the long working hours in the hospitals.

The doctors can only heal the physical illness but mentally it's a difficult task, so as keeping these things in mind the concept and massing revolves.


Site location : medicity, new chandigarh

Site area : 9.1 Acres

Maximum ground coverage allowed :40%, 34% covered by this hospital building i.e 6457.793sqm. BUA =46033 sqm.

Number of cars: 294



Total BUA :33967,223 sqm.

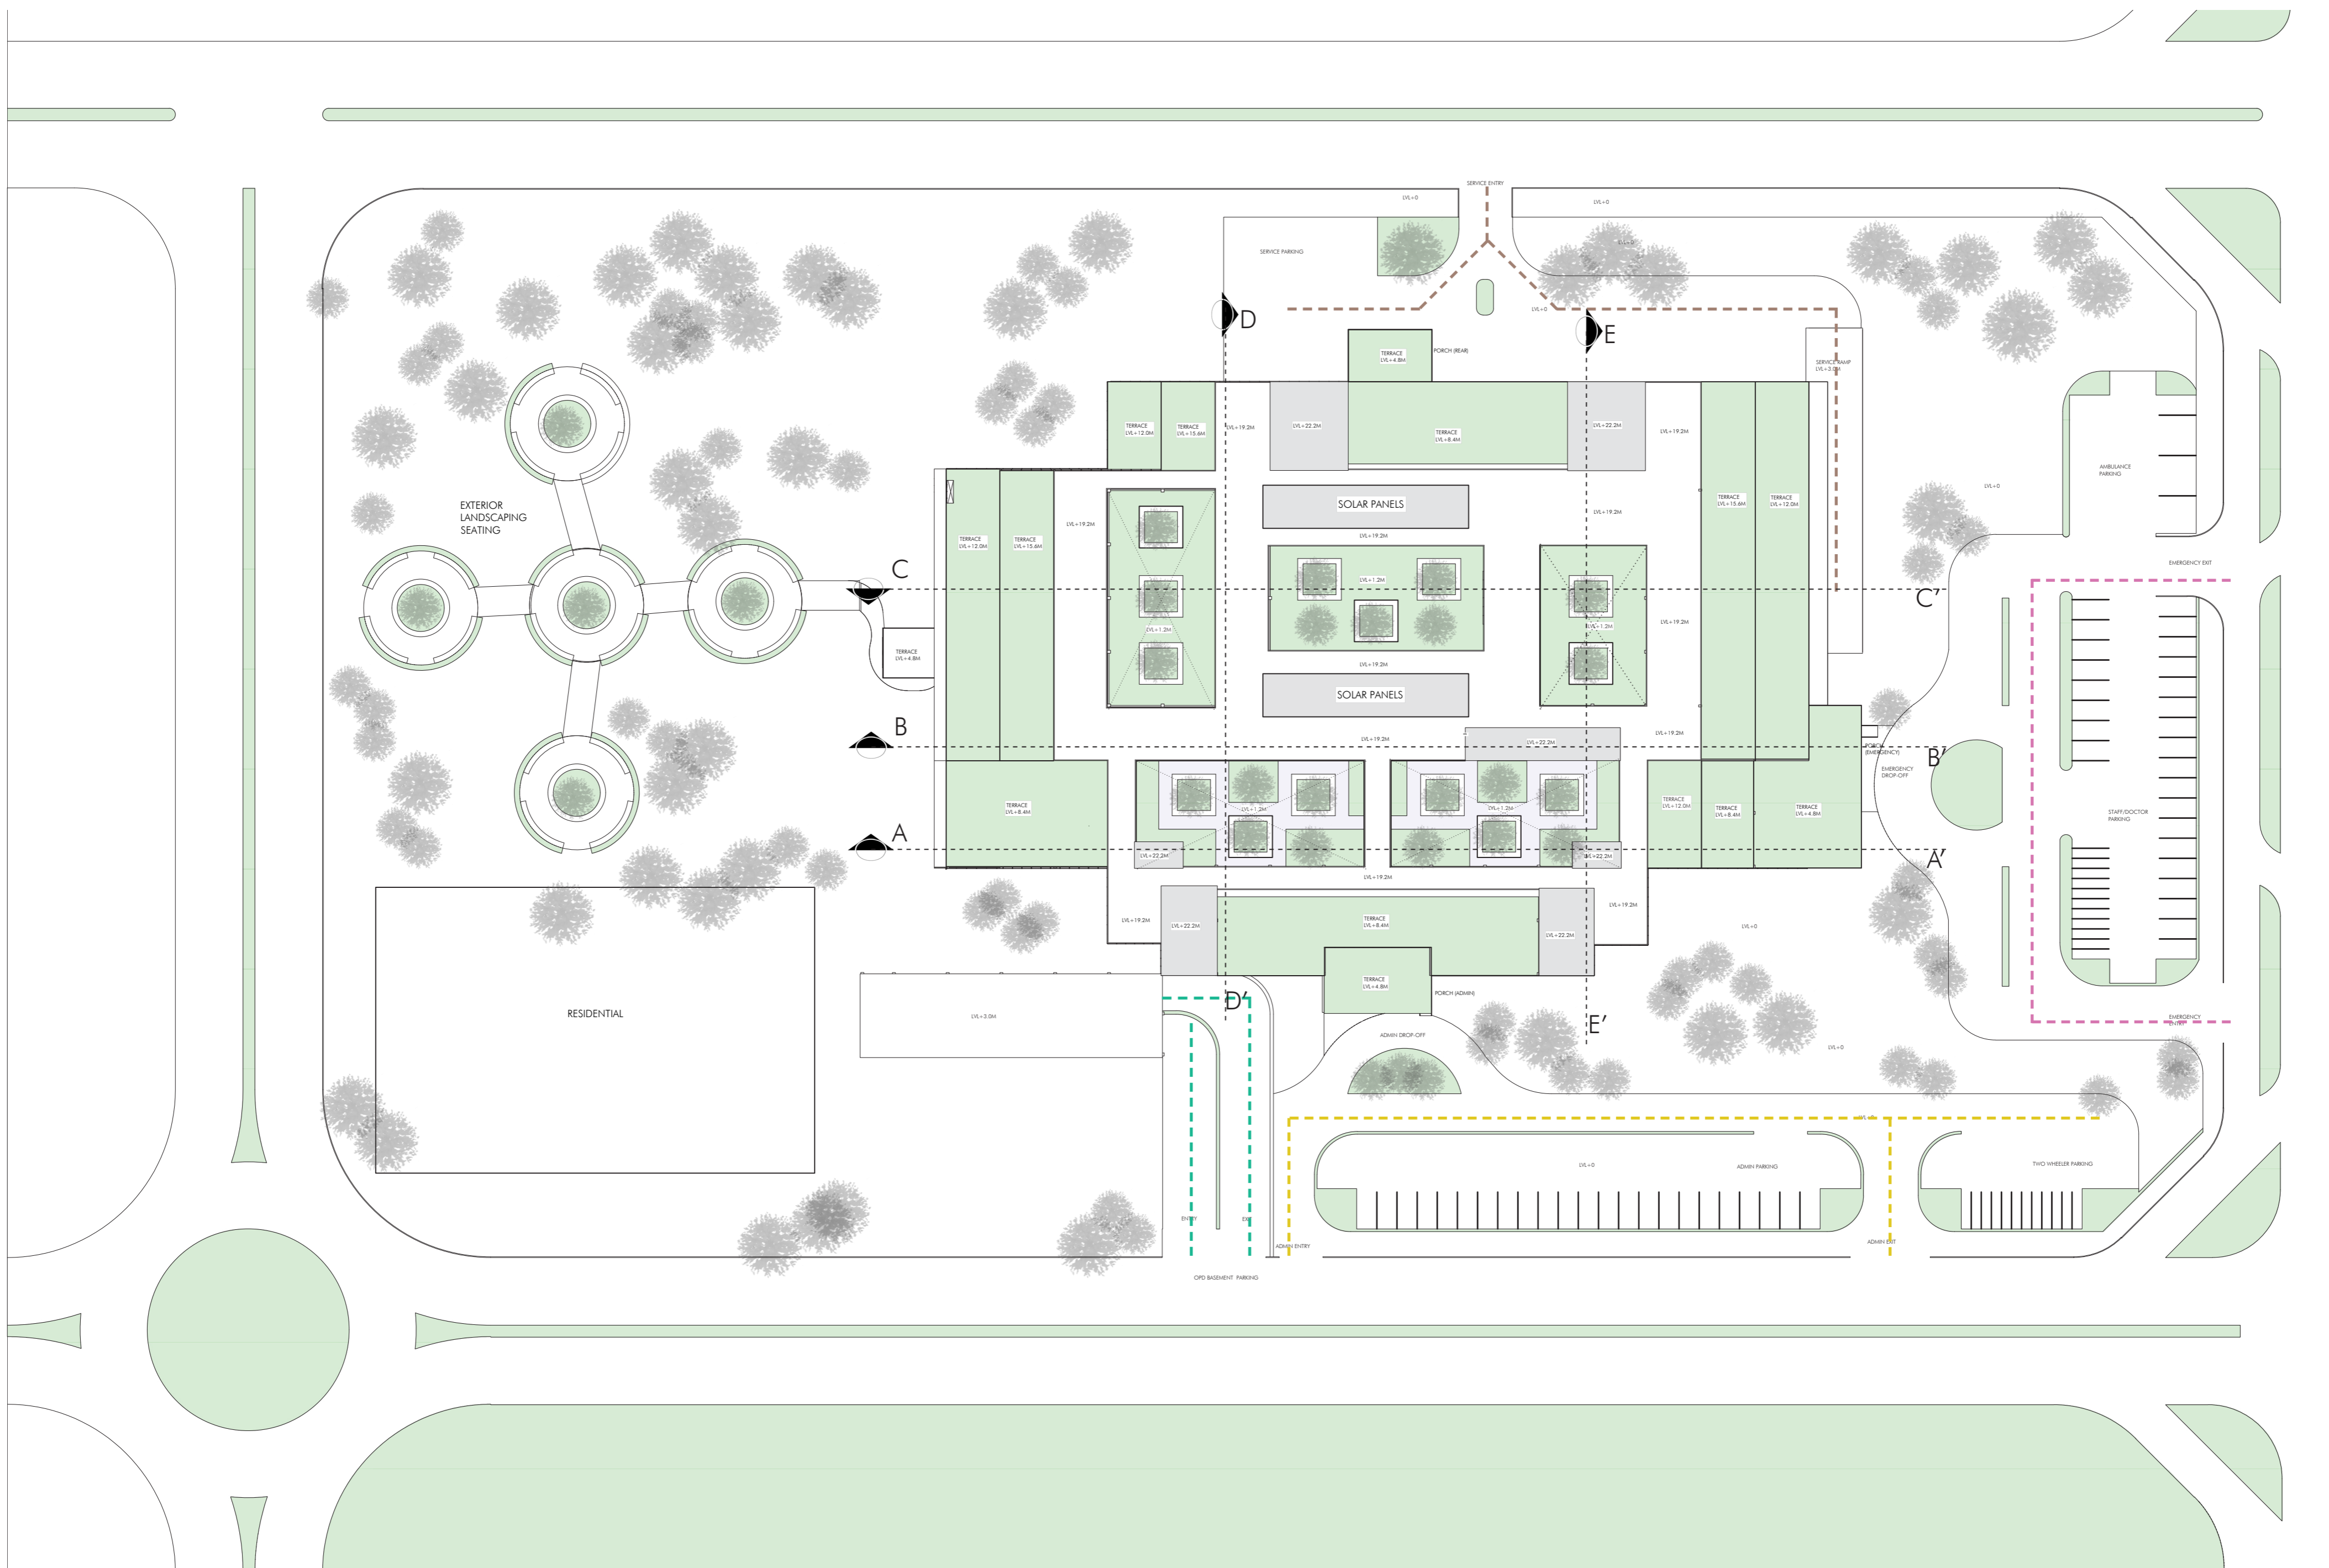


SITE PLAN 1:500

Legend


- - - - - Basement parking
- - - - - Service parking
- - - - - Emergency parking
- - - - - Admin parking
- Green spaces

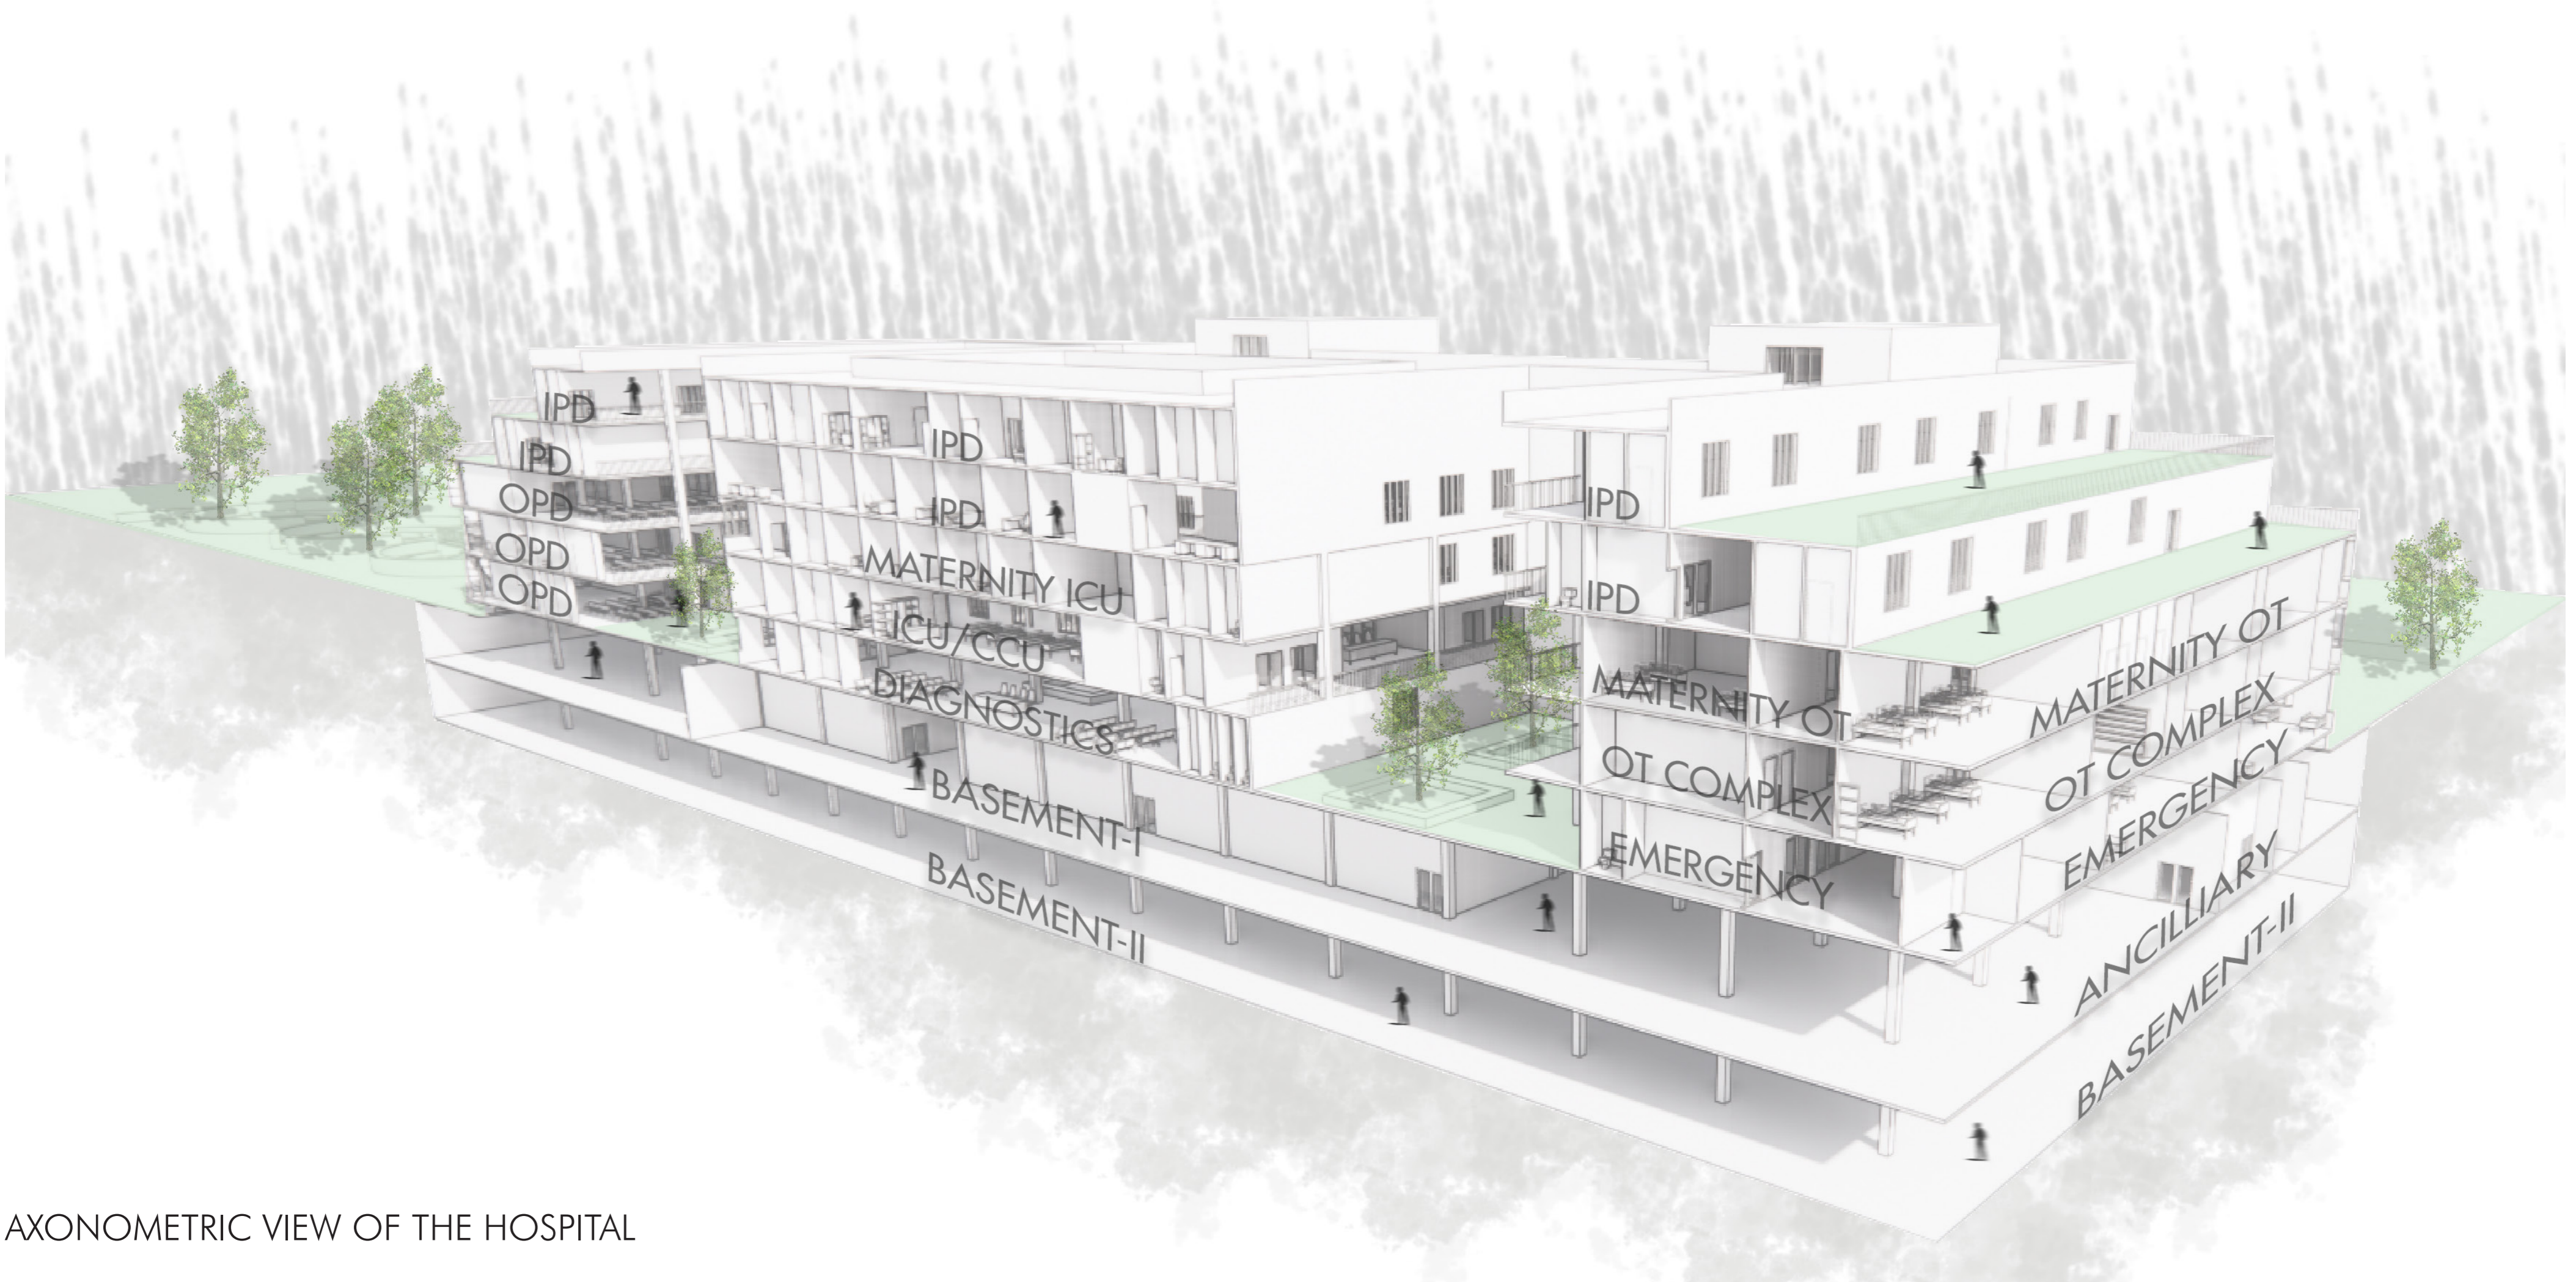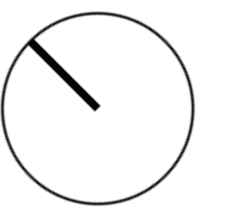

AXONOMETRIC VIEW OF THE HOSPITAL

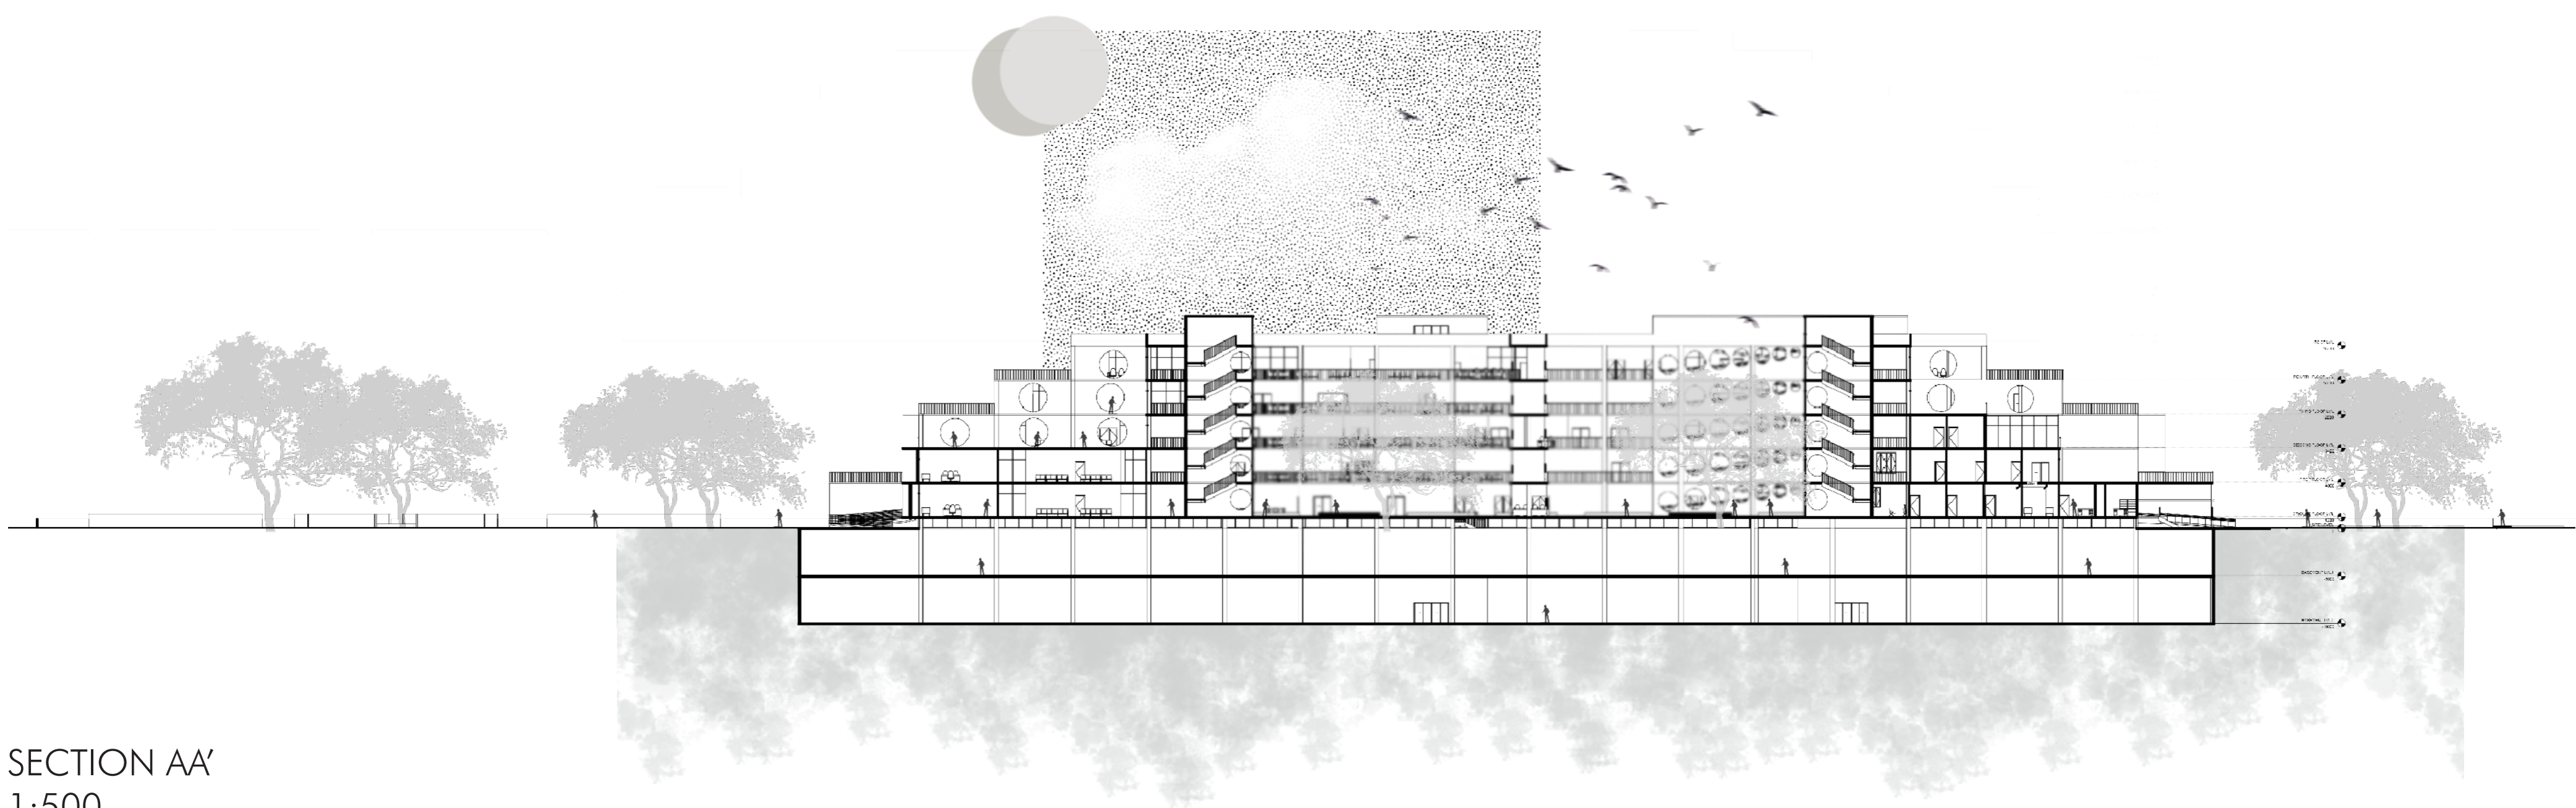

SECTION AA'
1:500

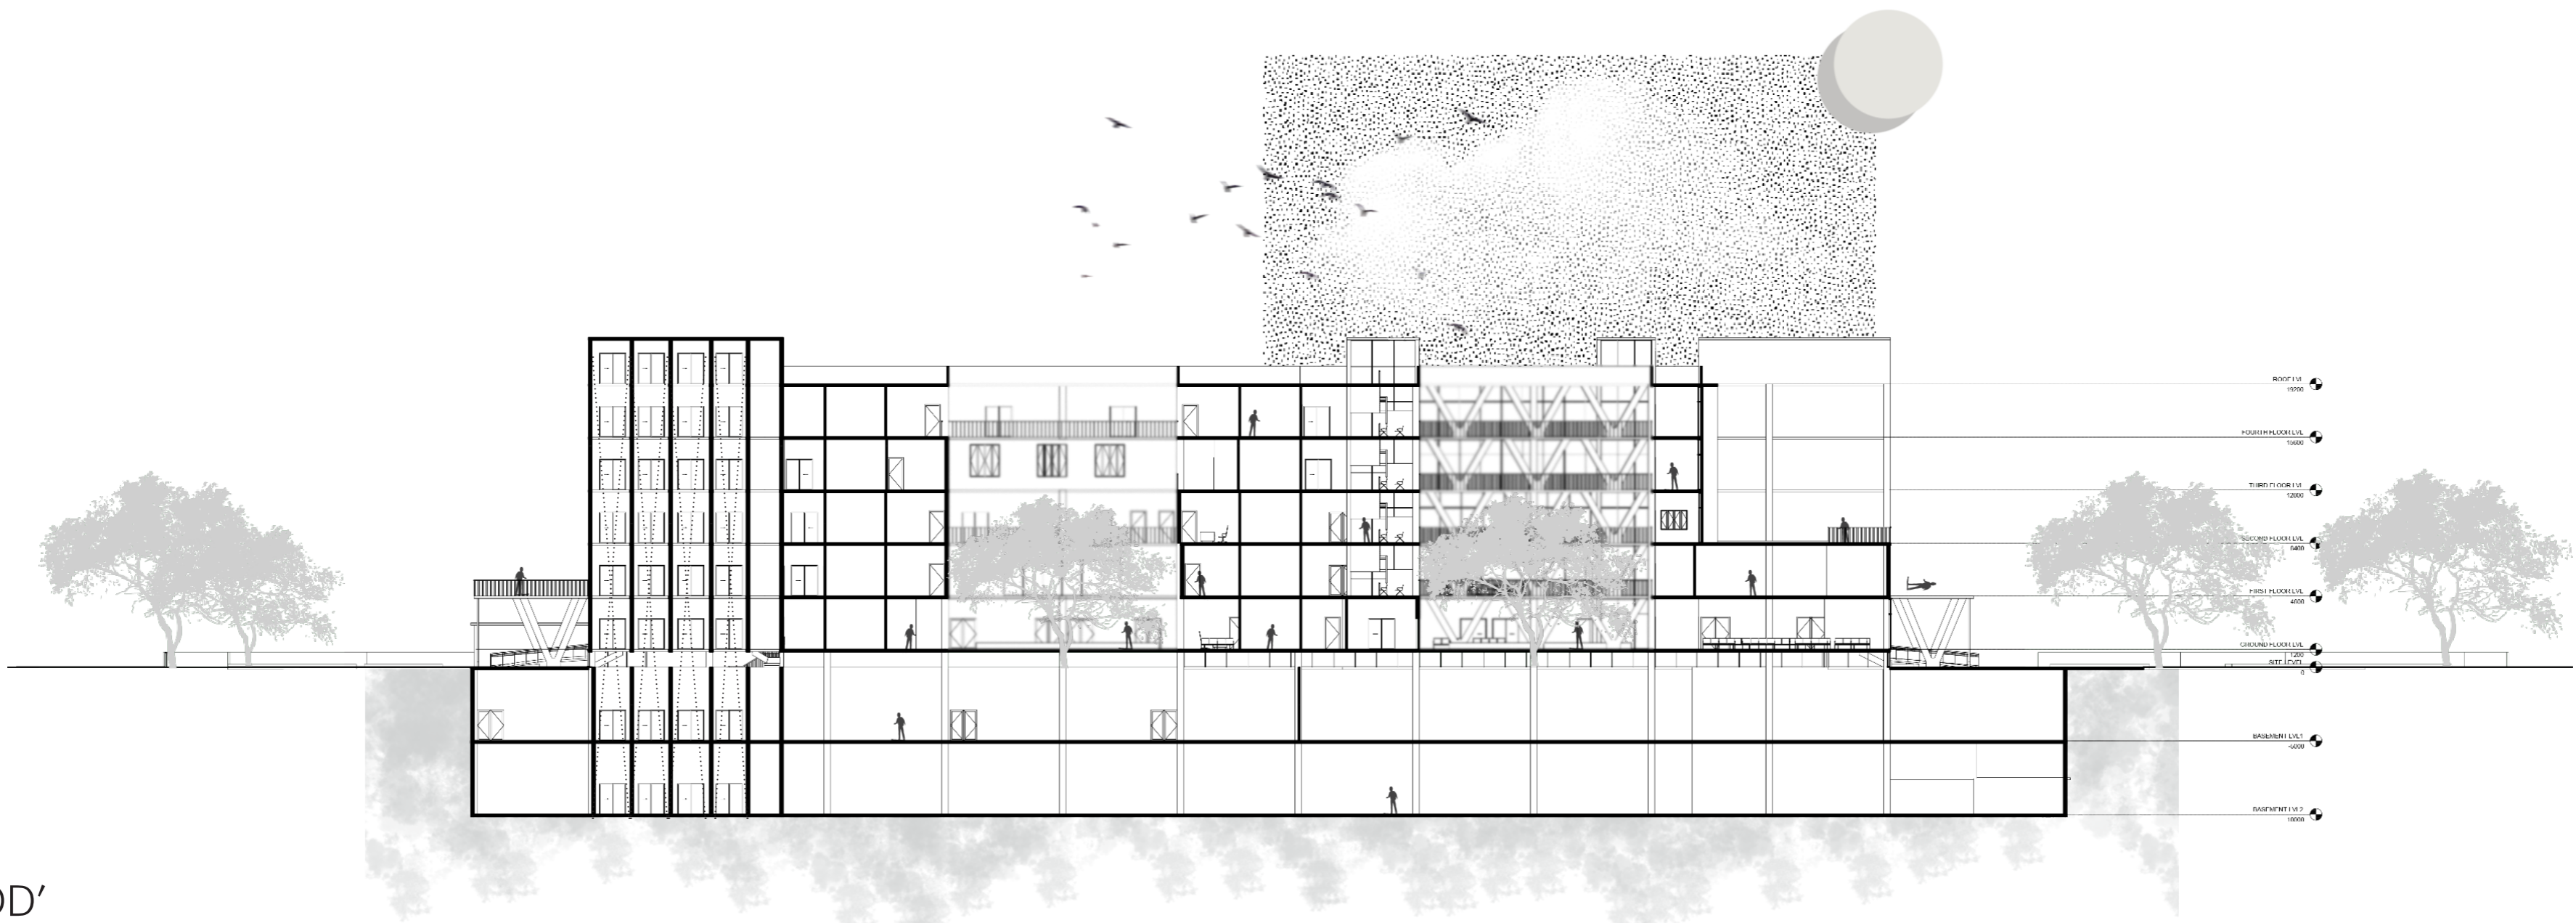


SECTION DD'
1:500




GROUND FLOOR PLAN (Area:6457.793sqm.)
1:200

- Legend
- Vertical circulation
 - Public amenities (298sqm.)
 - OPD (1362sqm.)
 - Admin (643sqm.)
 - Emergency/trauma (1190sqm.)
 - Diagnostics/radiology (1060sqm.)
 - Physiotherapy department (212sqm.)
 - Blood bank (269sqm.)

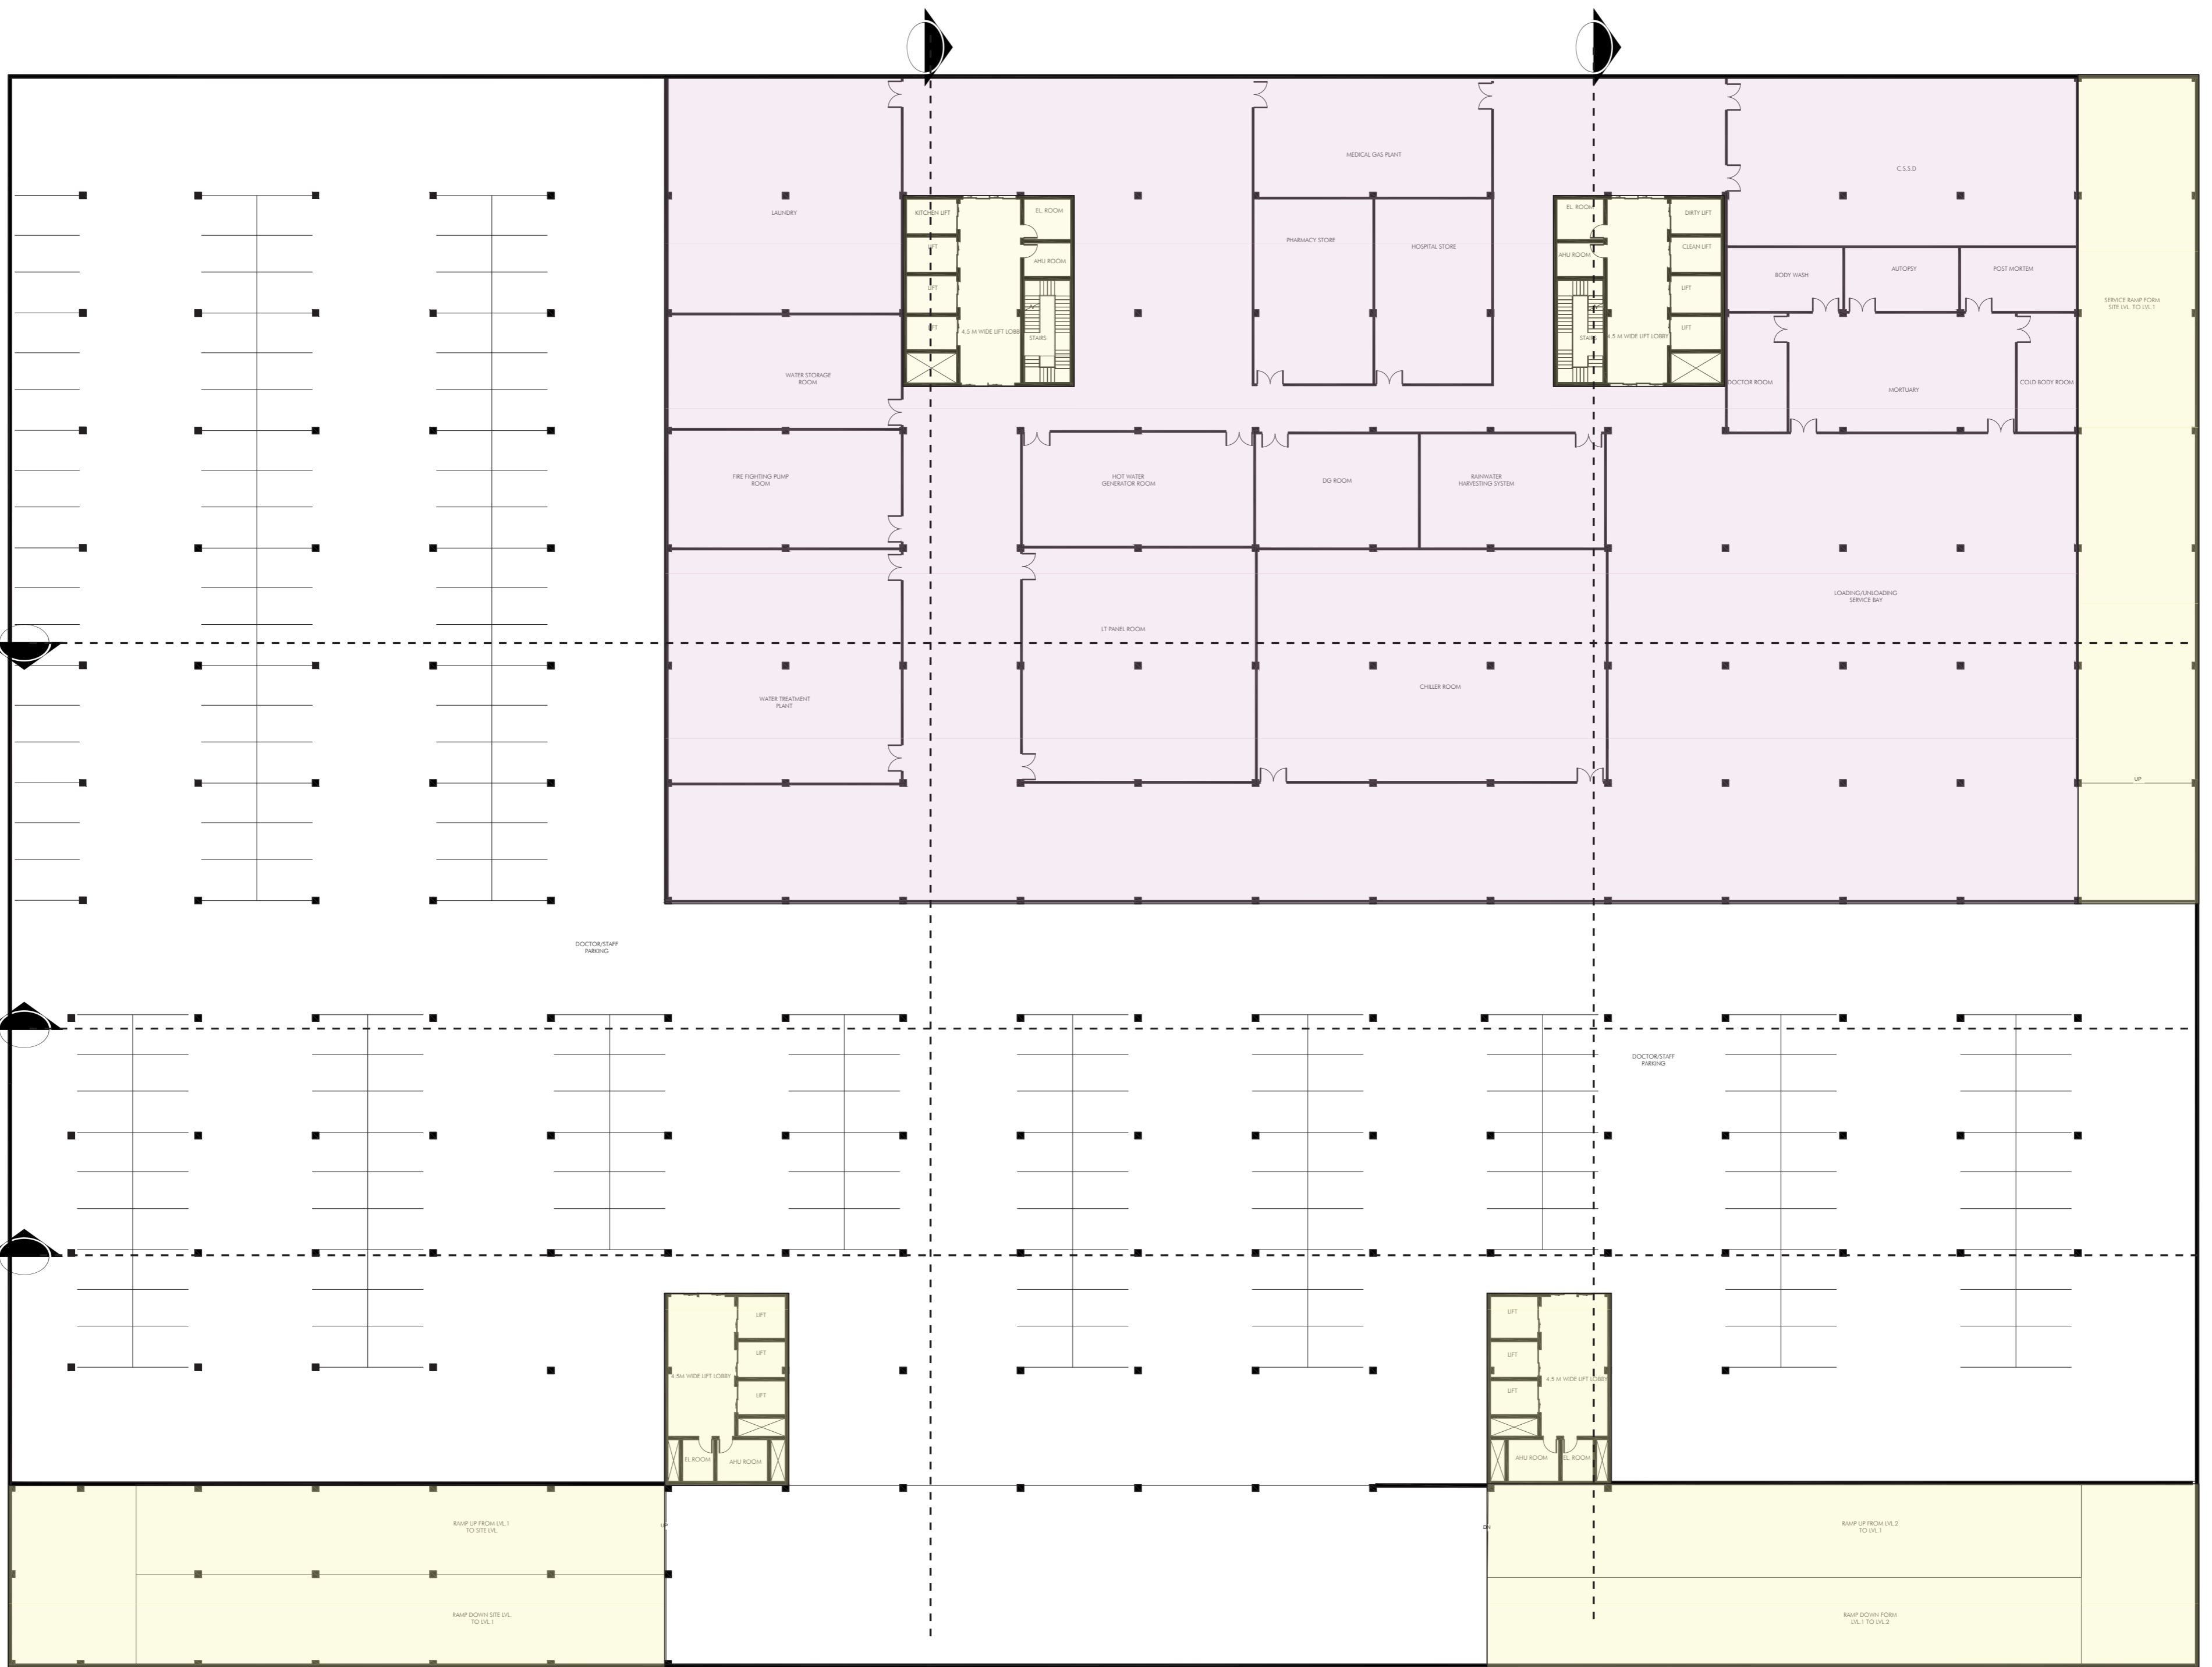


BASEMENT LEVEL 1 PLAN
1:200

Legend
 Vertical circulation
 Ancillary facilities (5107sqm.)

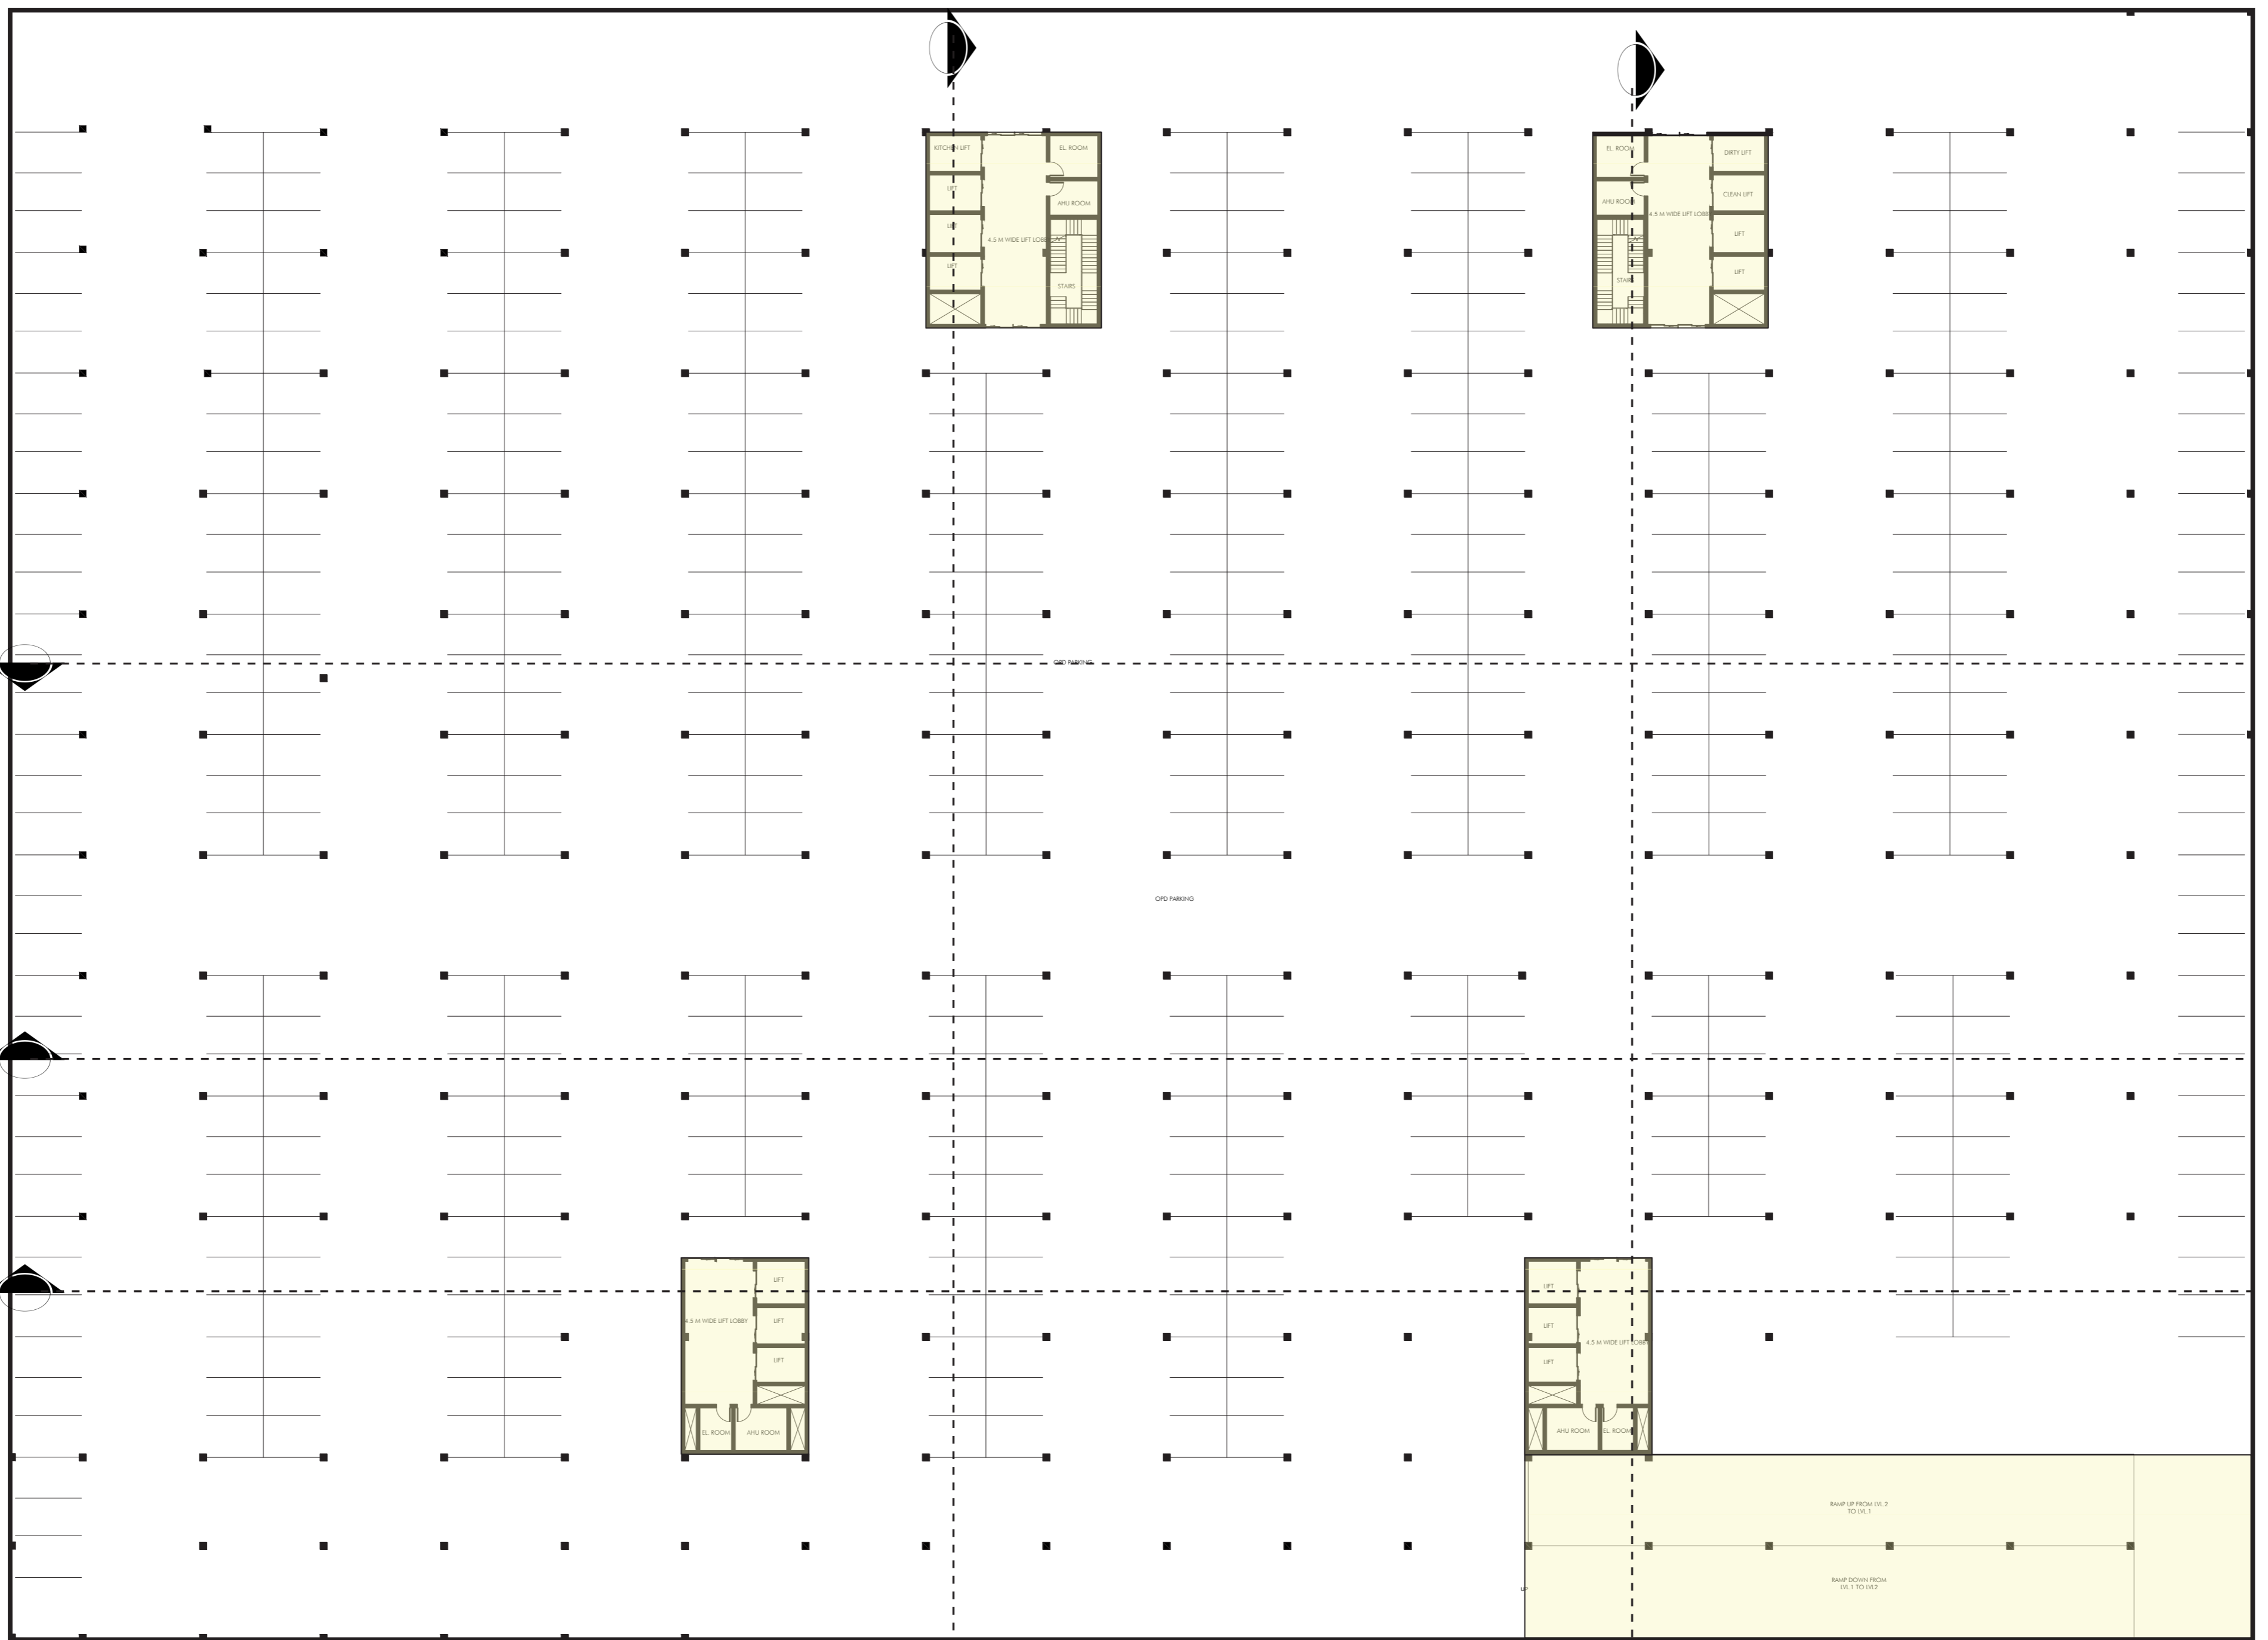


BASEMENT LEVEL 2 PLAN
1:200

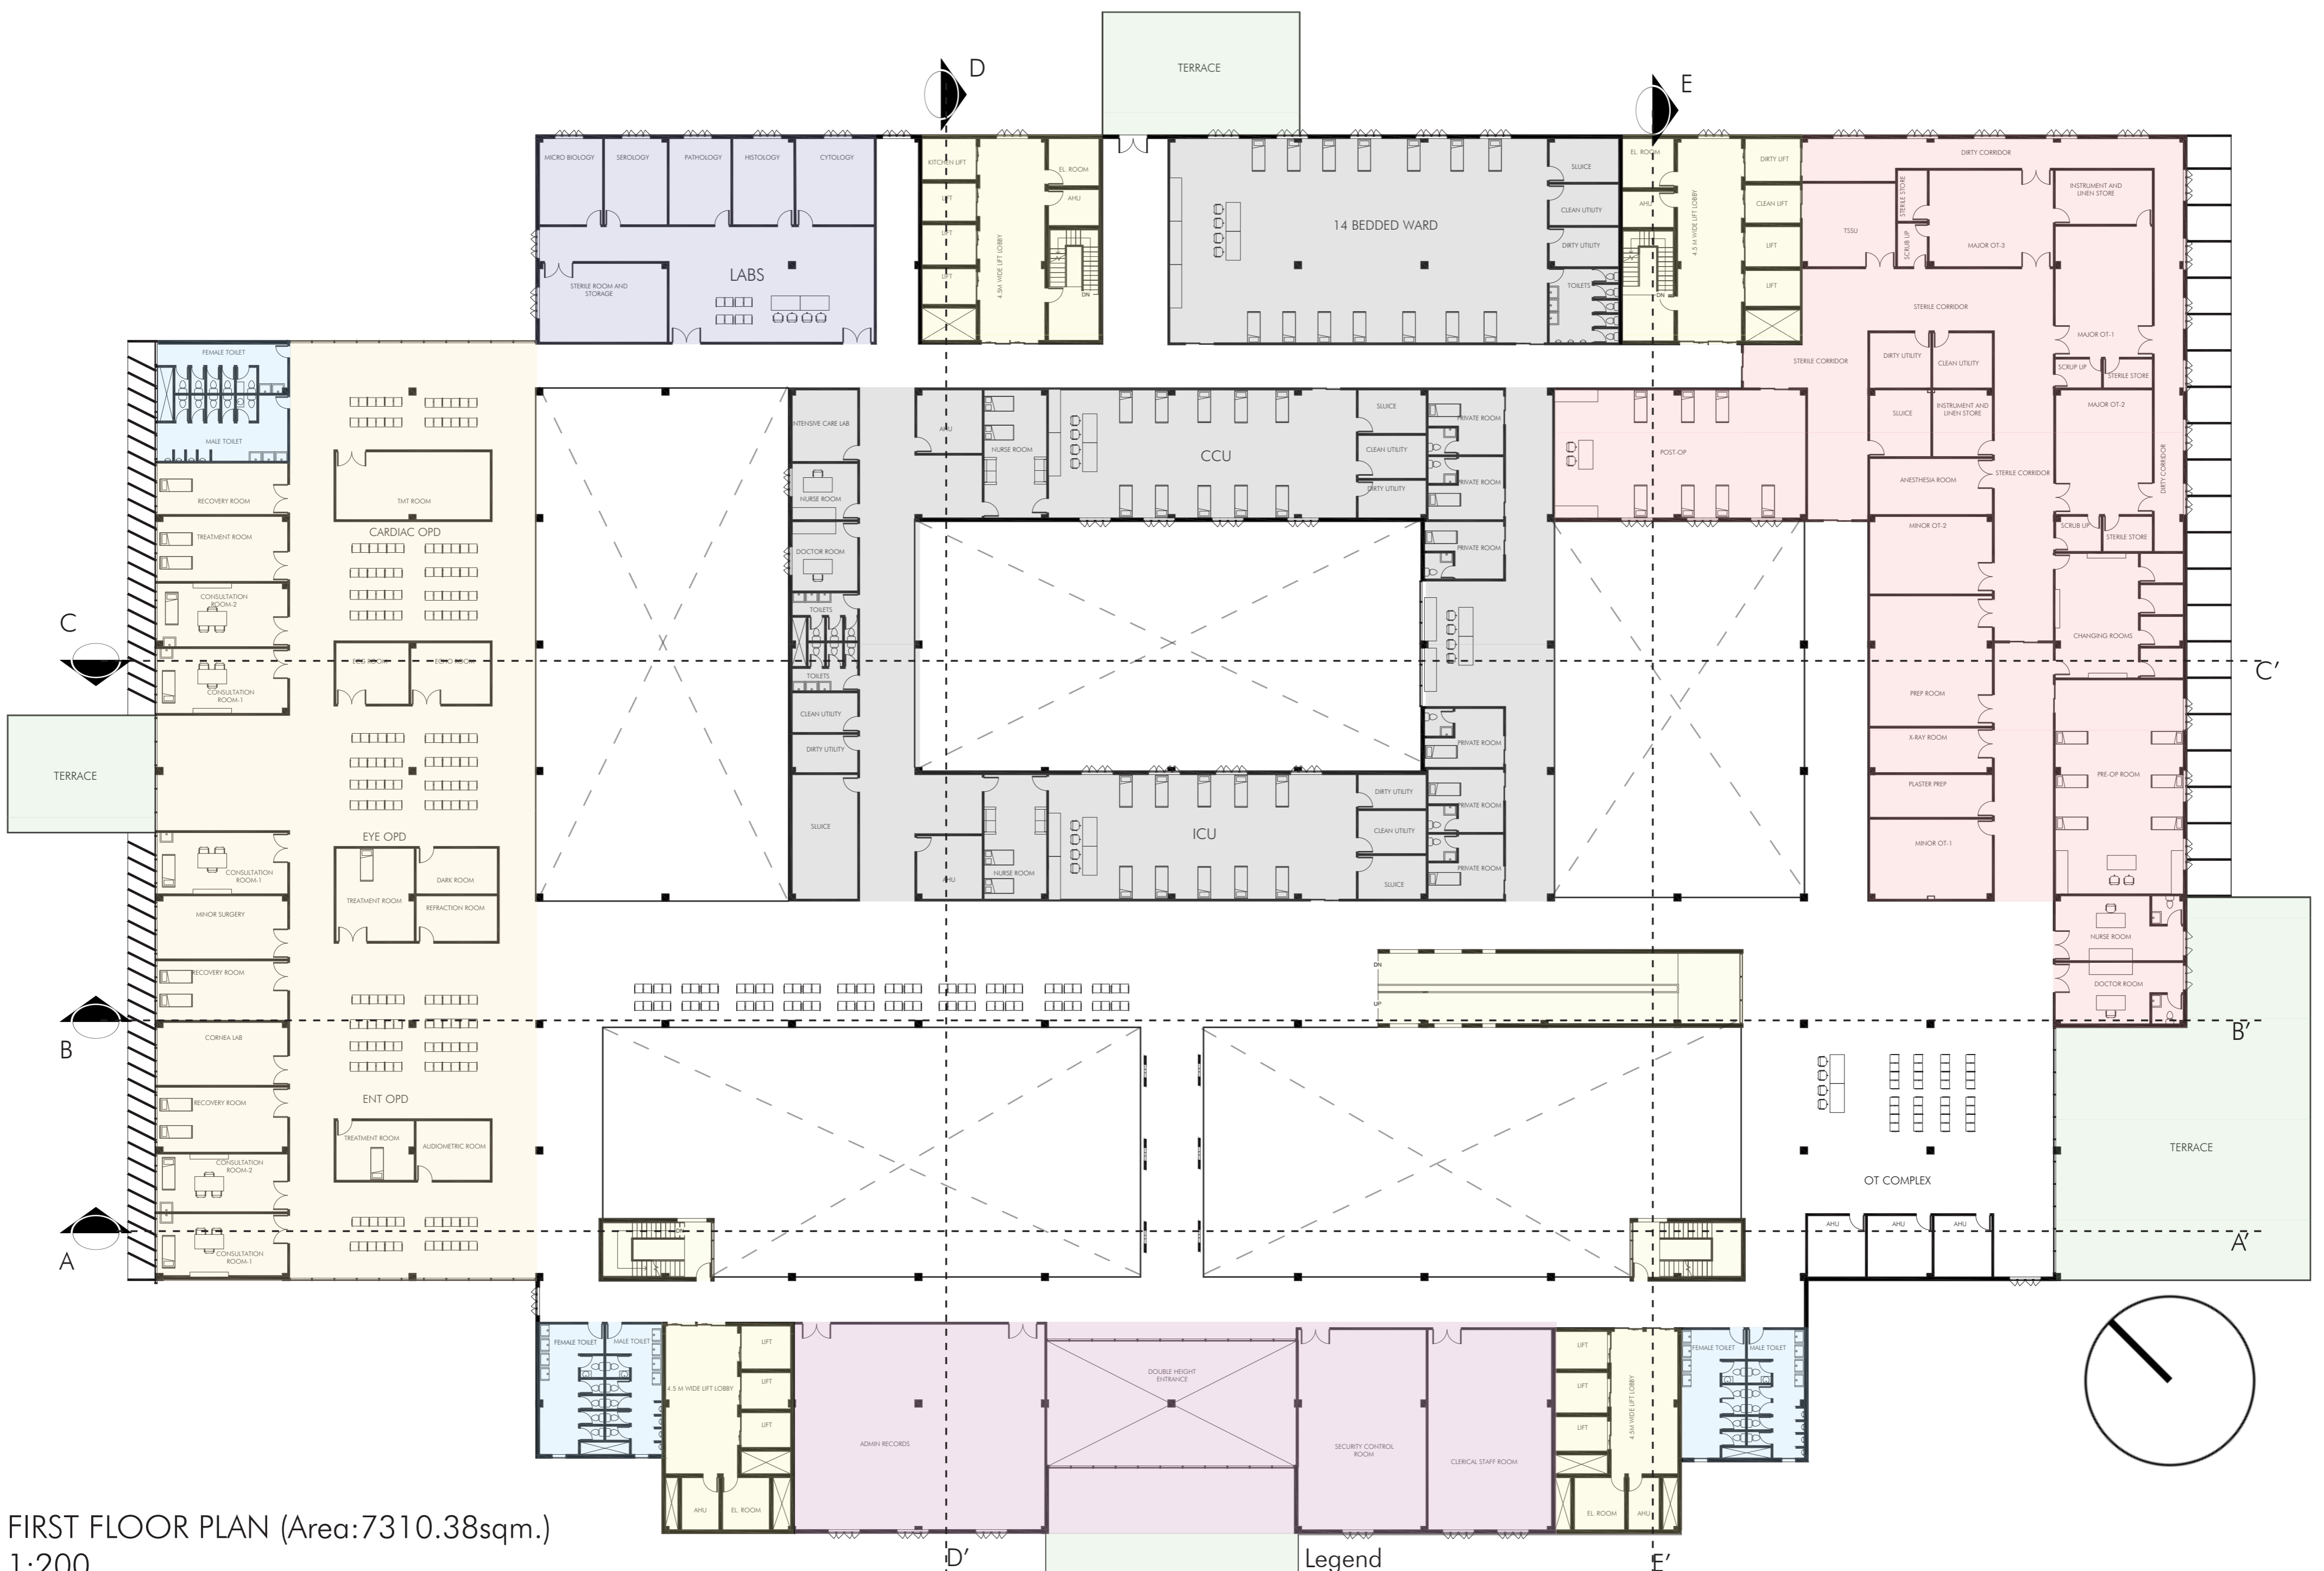


FIRST FLOOR PLAN (Area:7310.38sqm.)
1:200


- Legend**
- Vertical circulation
 - Admin (643sqm.)
 - Public amenities (298sqm.)
 - OT complex (1289sqm.)
 - ICU/CCU (143sqm.)
 - OPD (1362sqm.)
 - Green terraces (579sqm.)

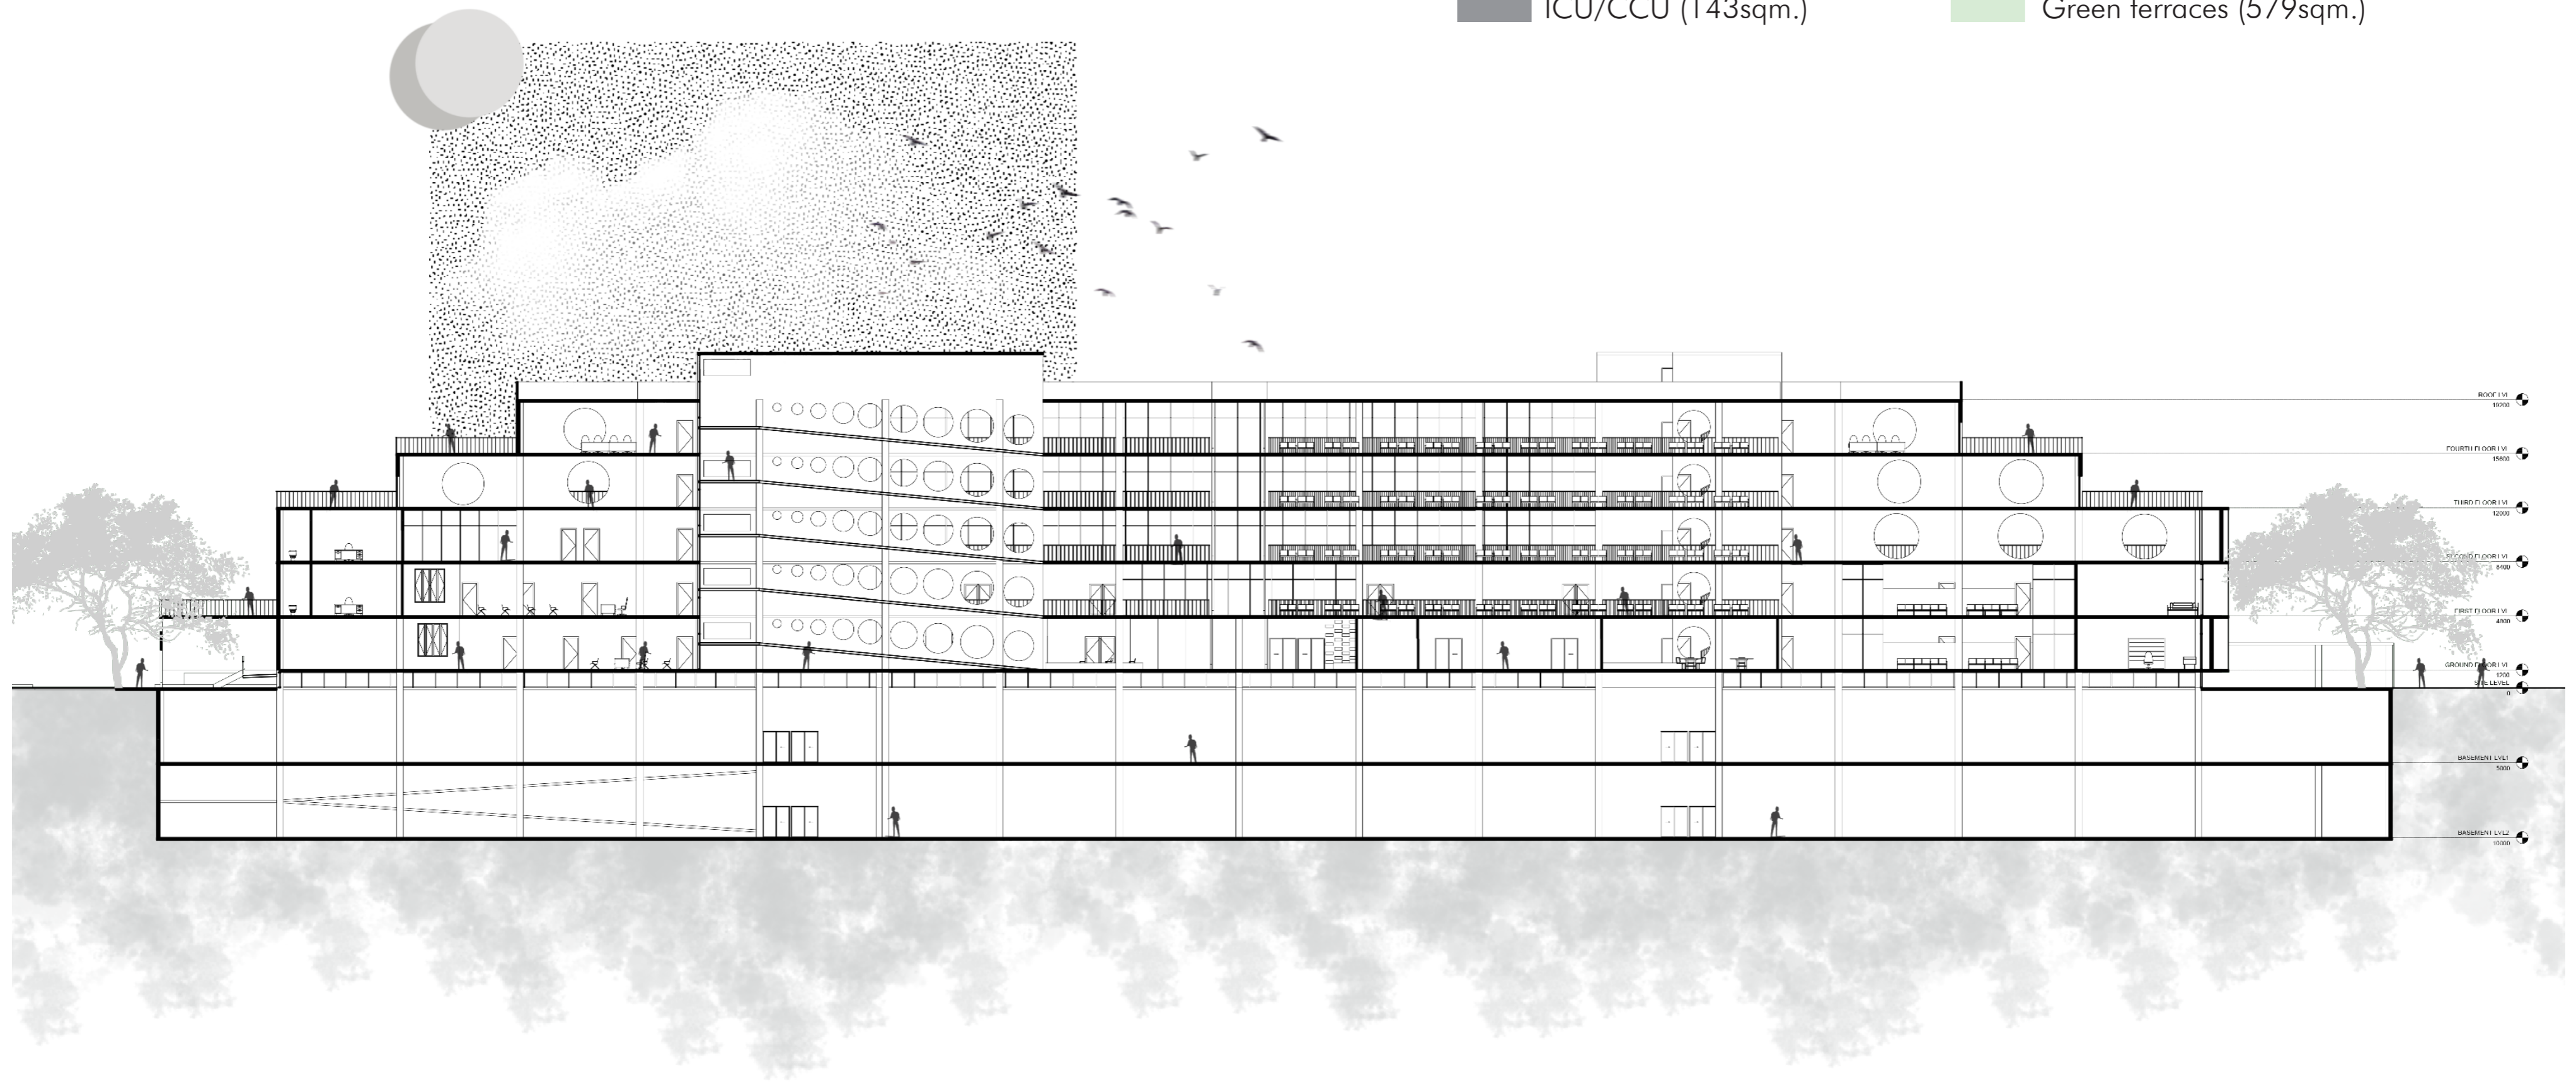

SECTION BB'
1:200

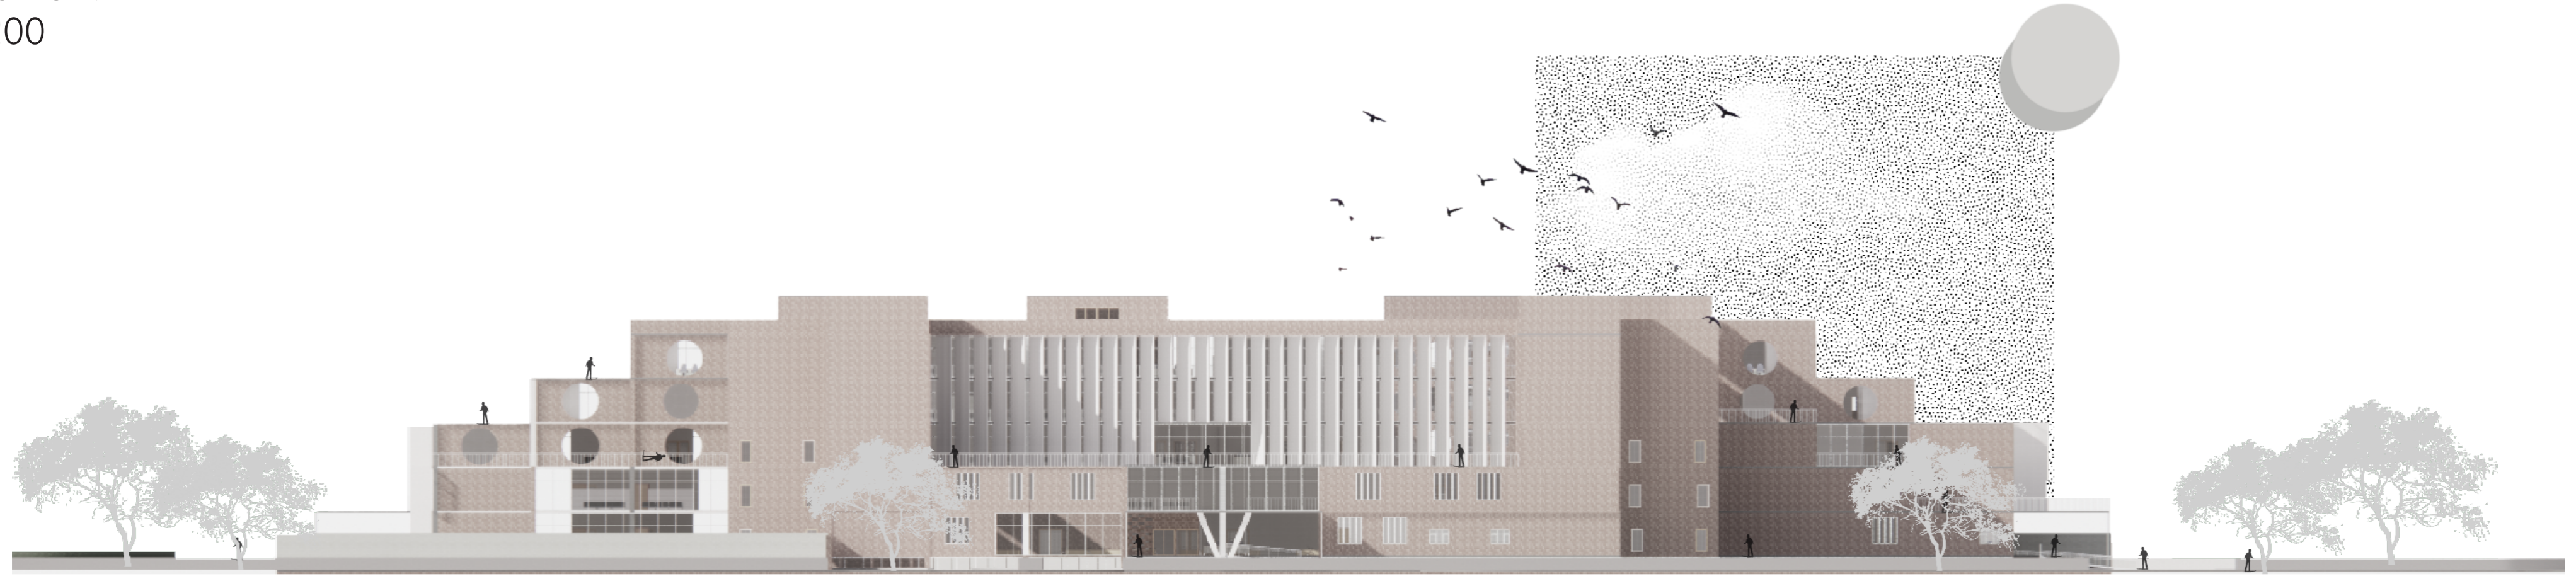


ELEVATION A
1:200

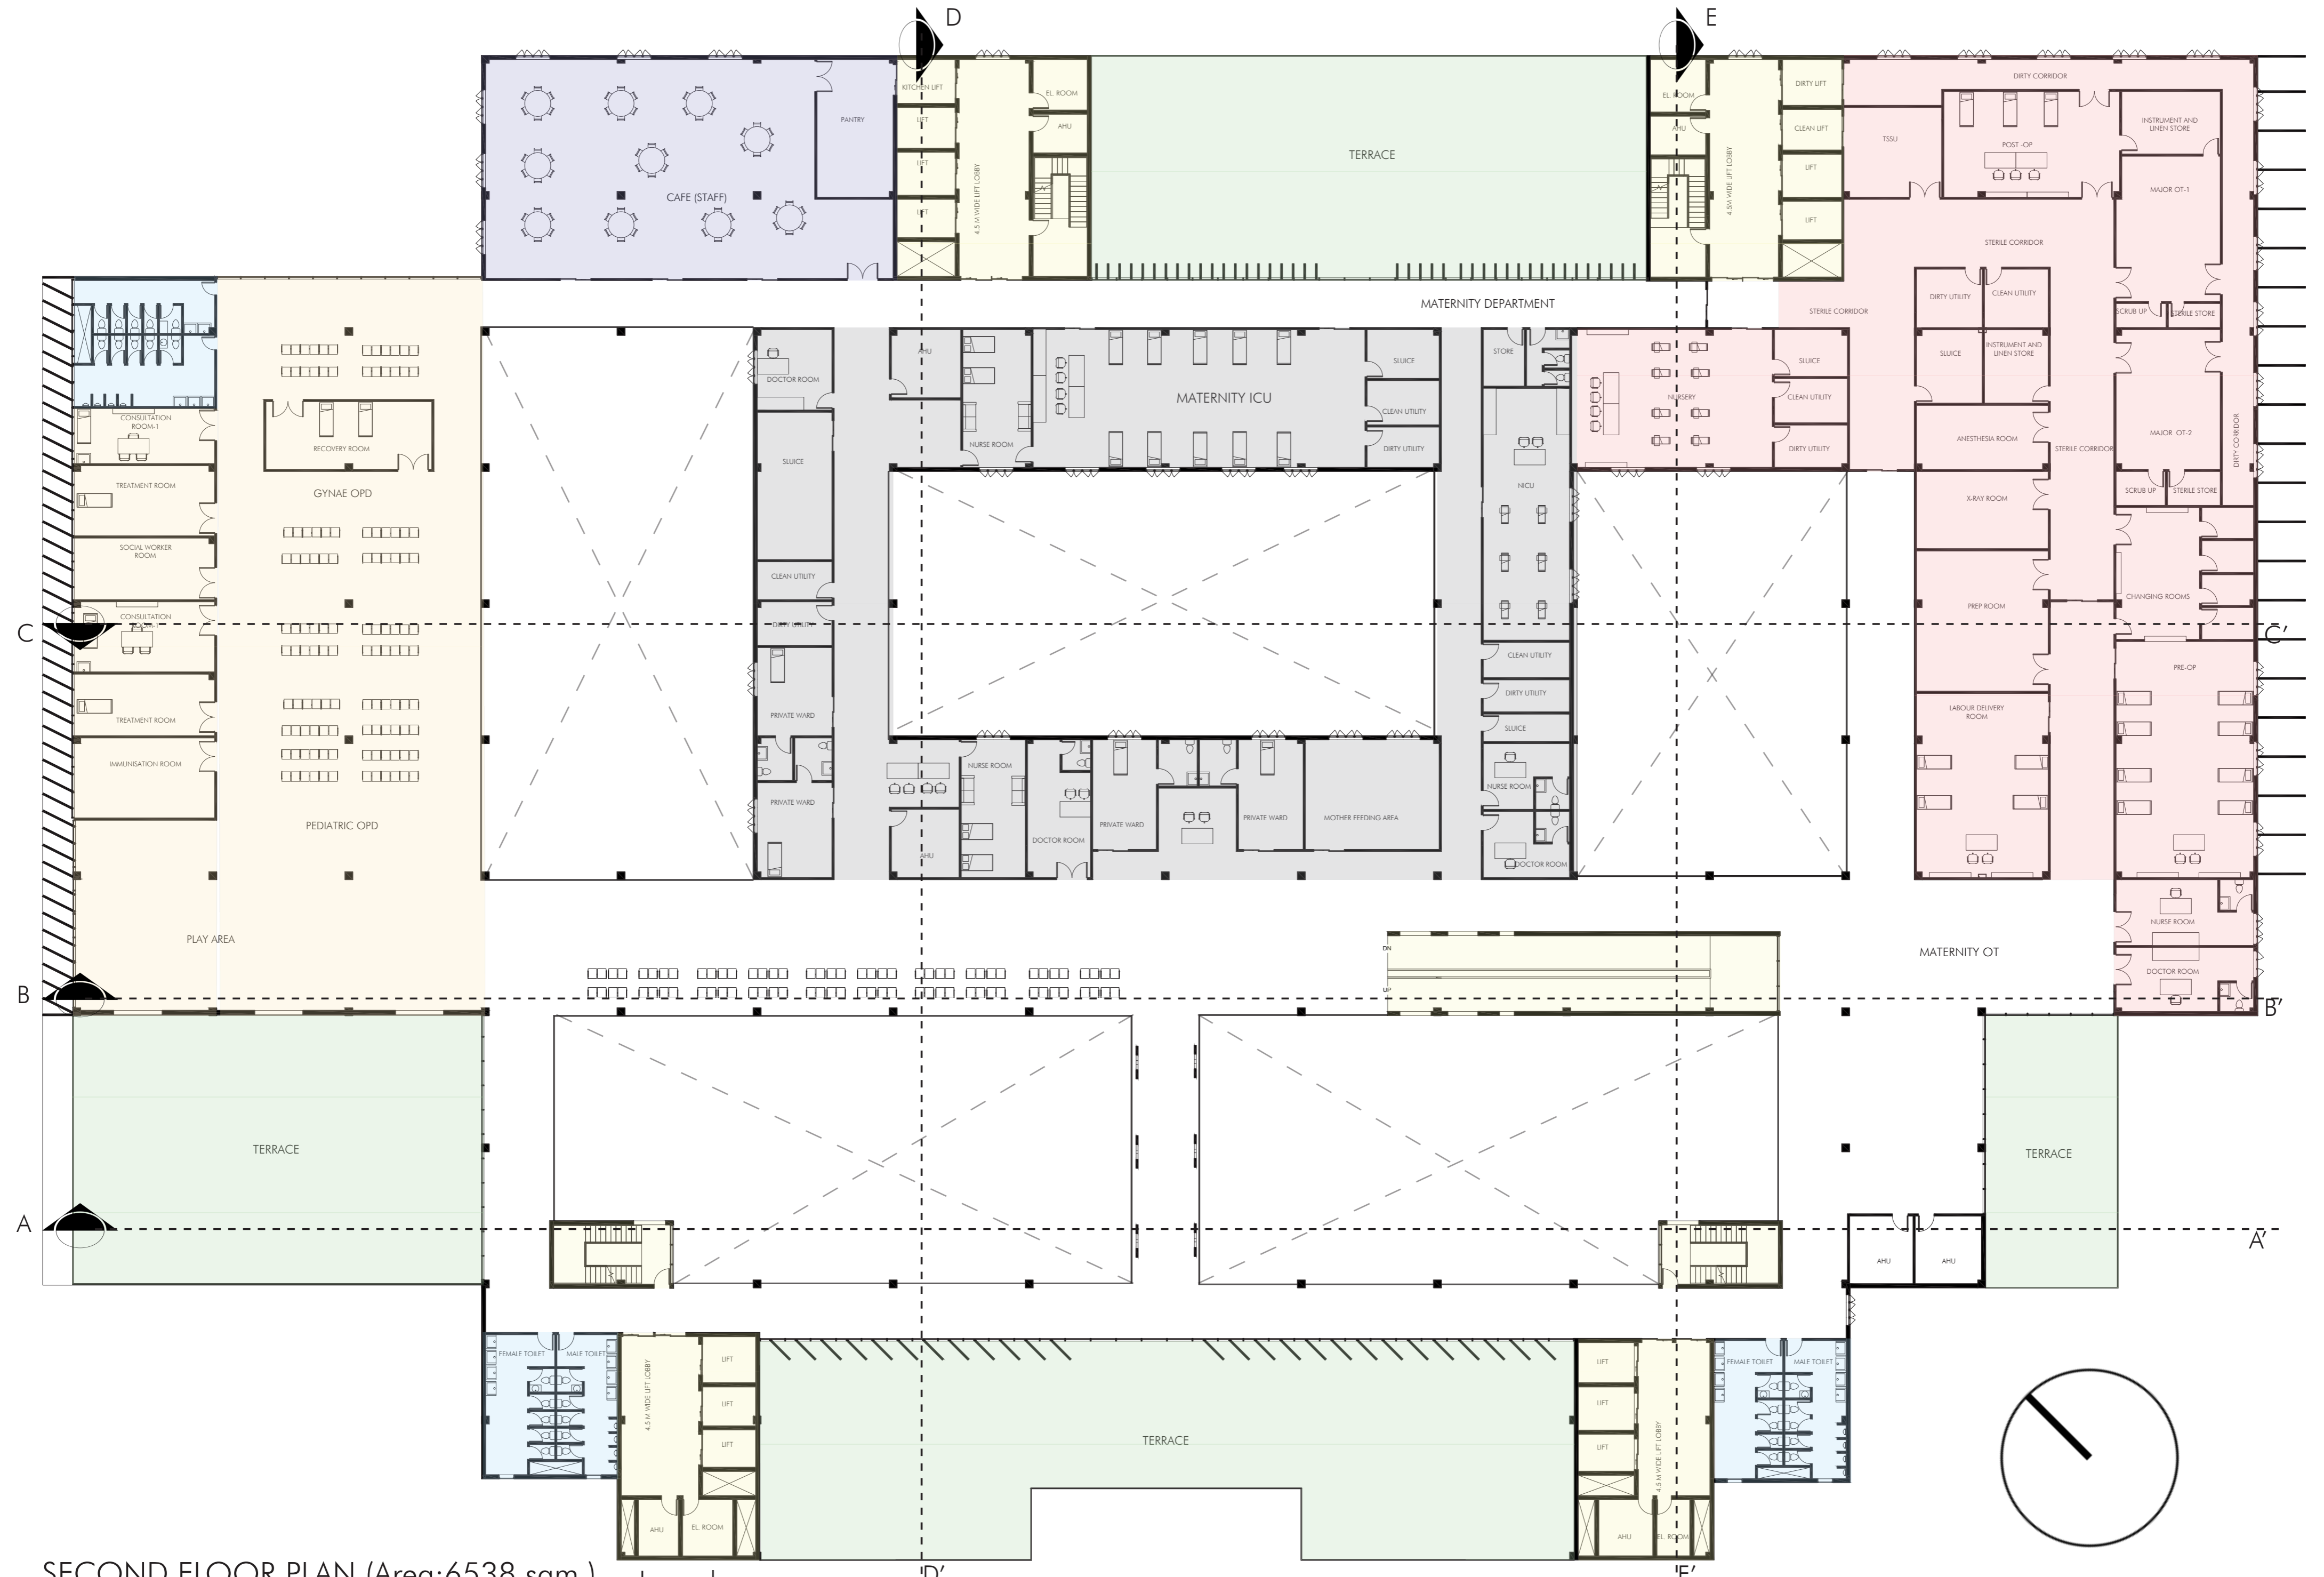


SECOND FLOOR PLAN (Area:6538 sqm.)
1:200


- Legend
- Vertical circulation
 - Green terraces (1486sqm.)
 - Maternity ICU (1060SQM.)
 - Cafe (323sqm.)
 - Public amenities (298sqm.)
 - OPD (977sqm.)
 - Maternity OT (1289sqm.)

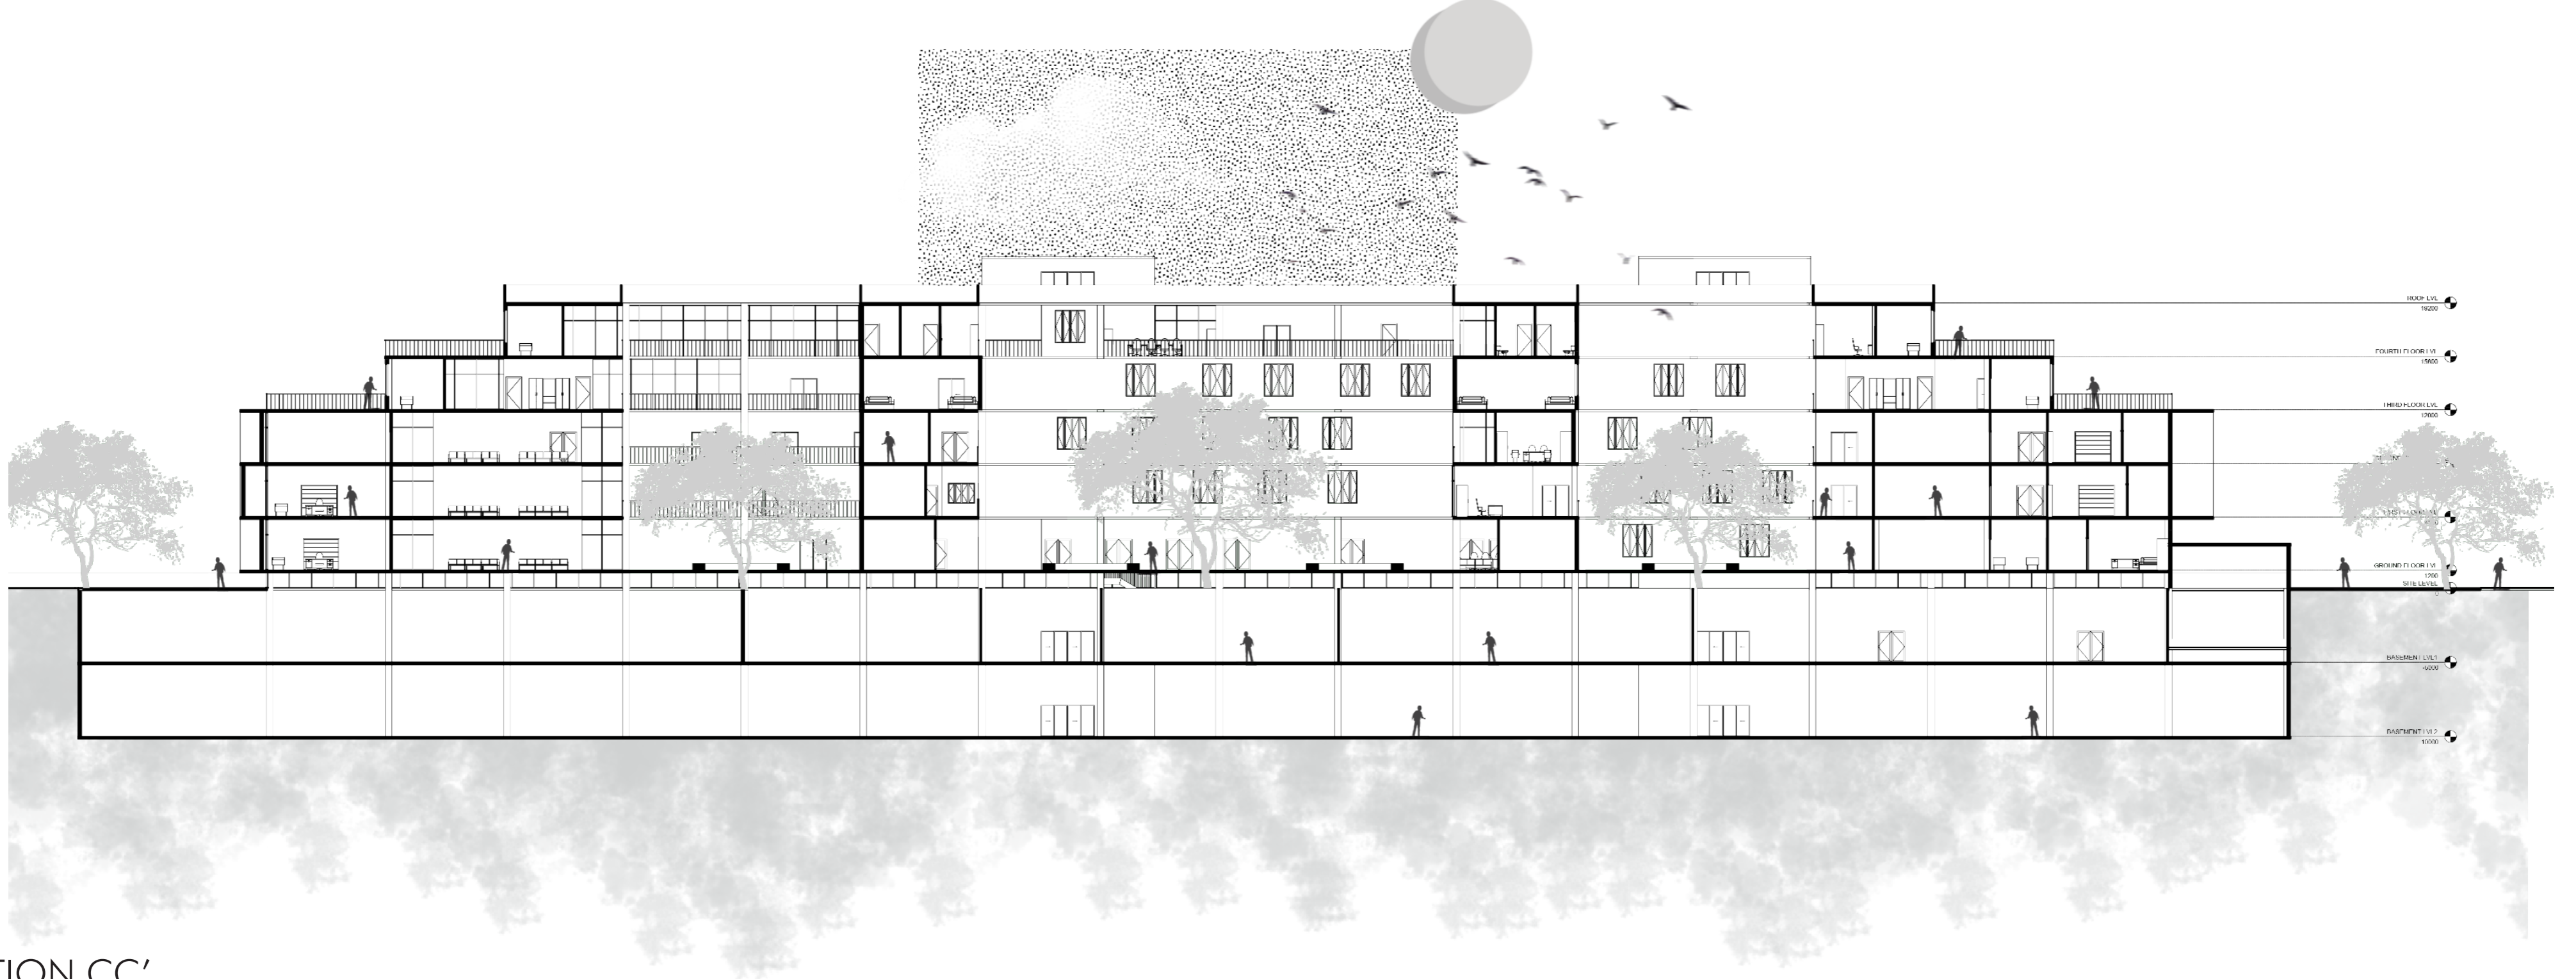

SECTION CC'
1:200

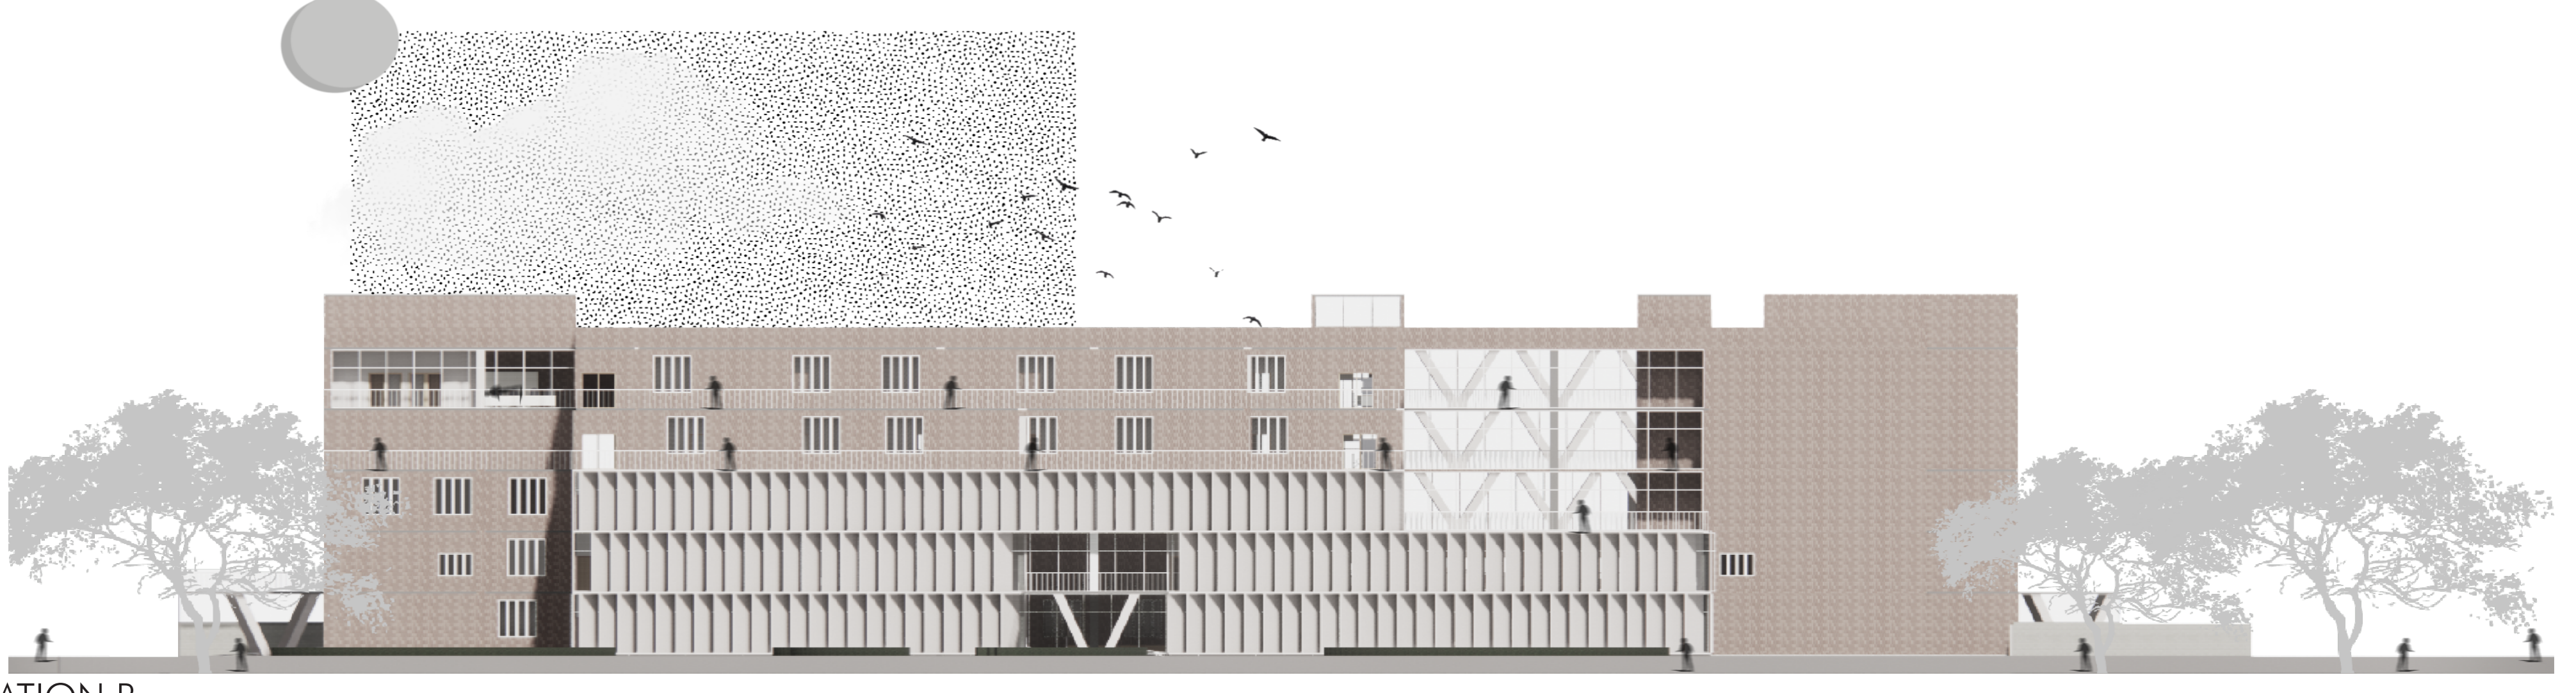


ELEVATION B
1:200

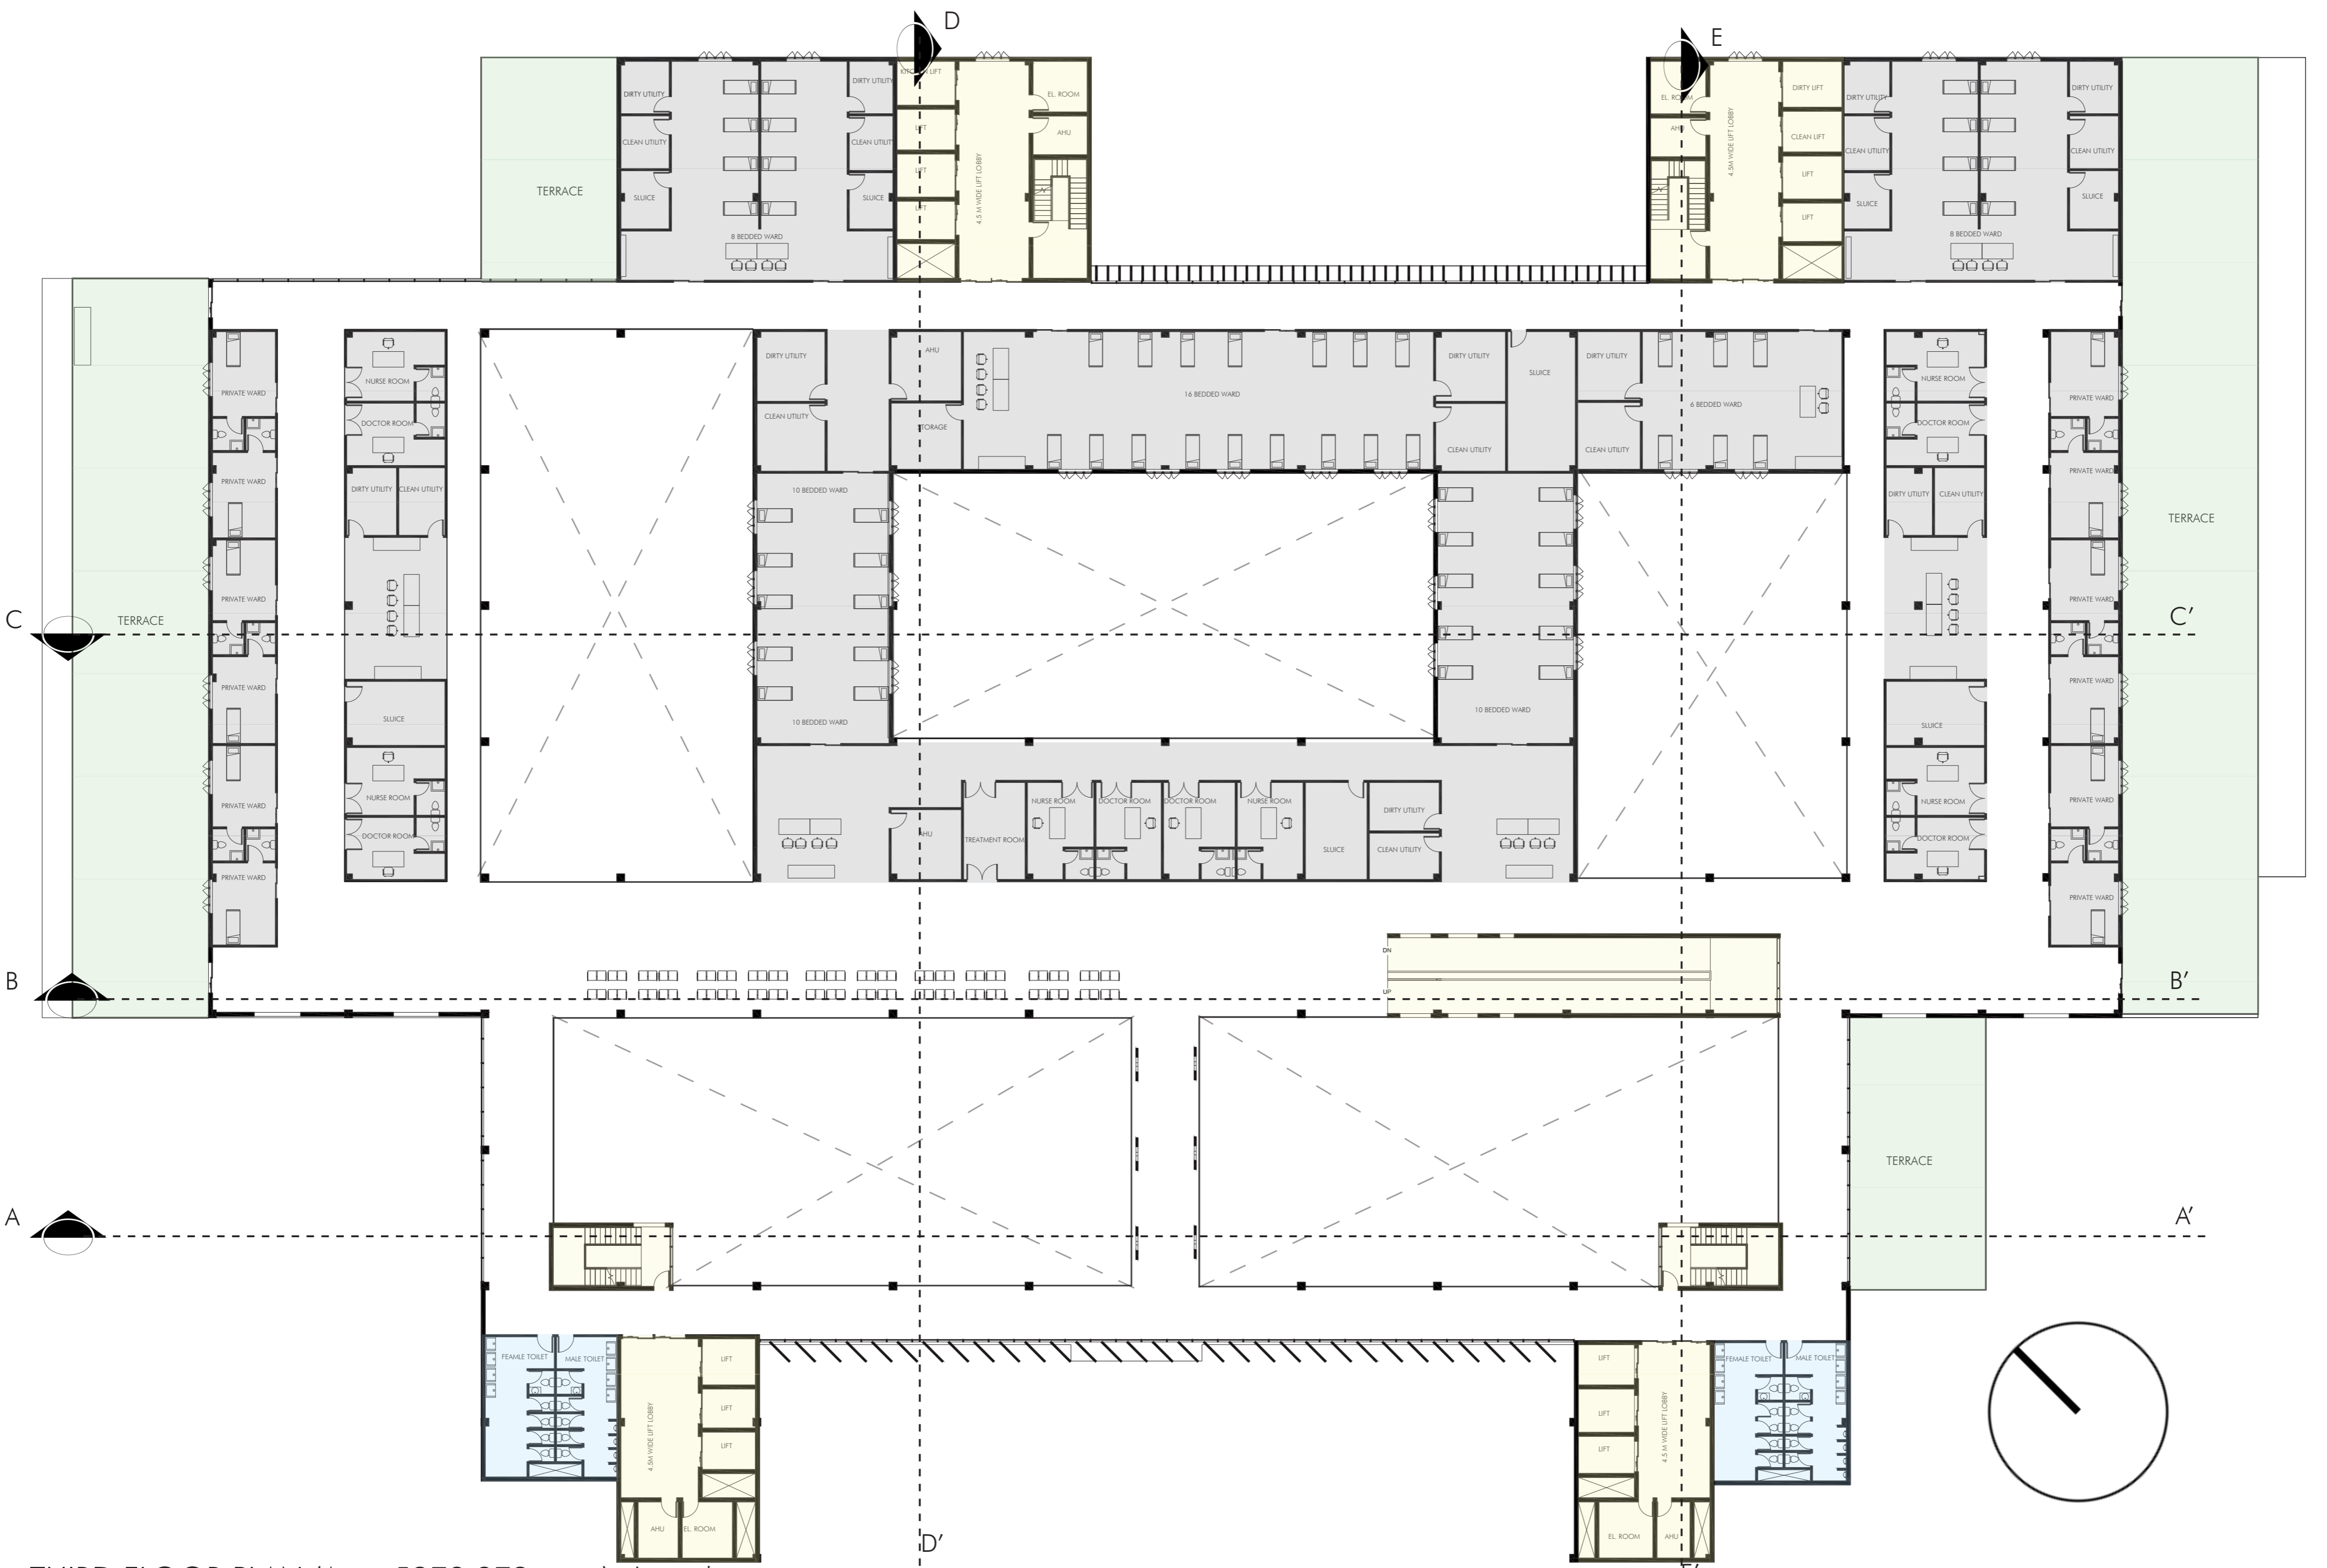


THIRD FLOOR PLAN (Area:5279.972 sqm.)
1:200



- Legend
- Vertical circulation
 - Public amenities (136sqm.)
 - IPD wards (2320sqm.)
 - Green spaces (1035 sqm.)

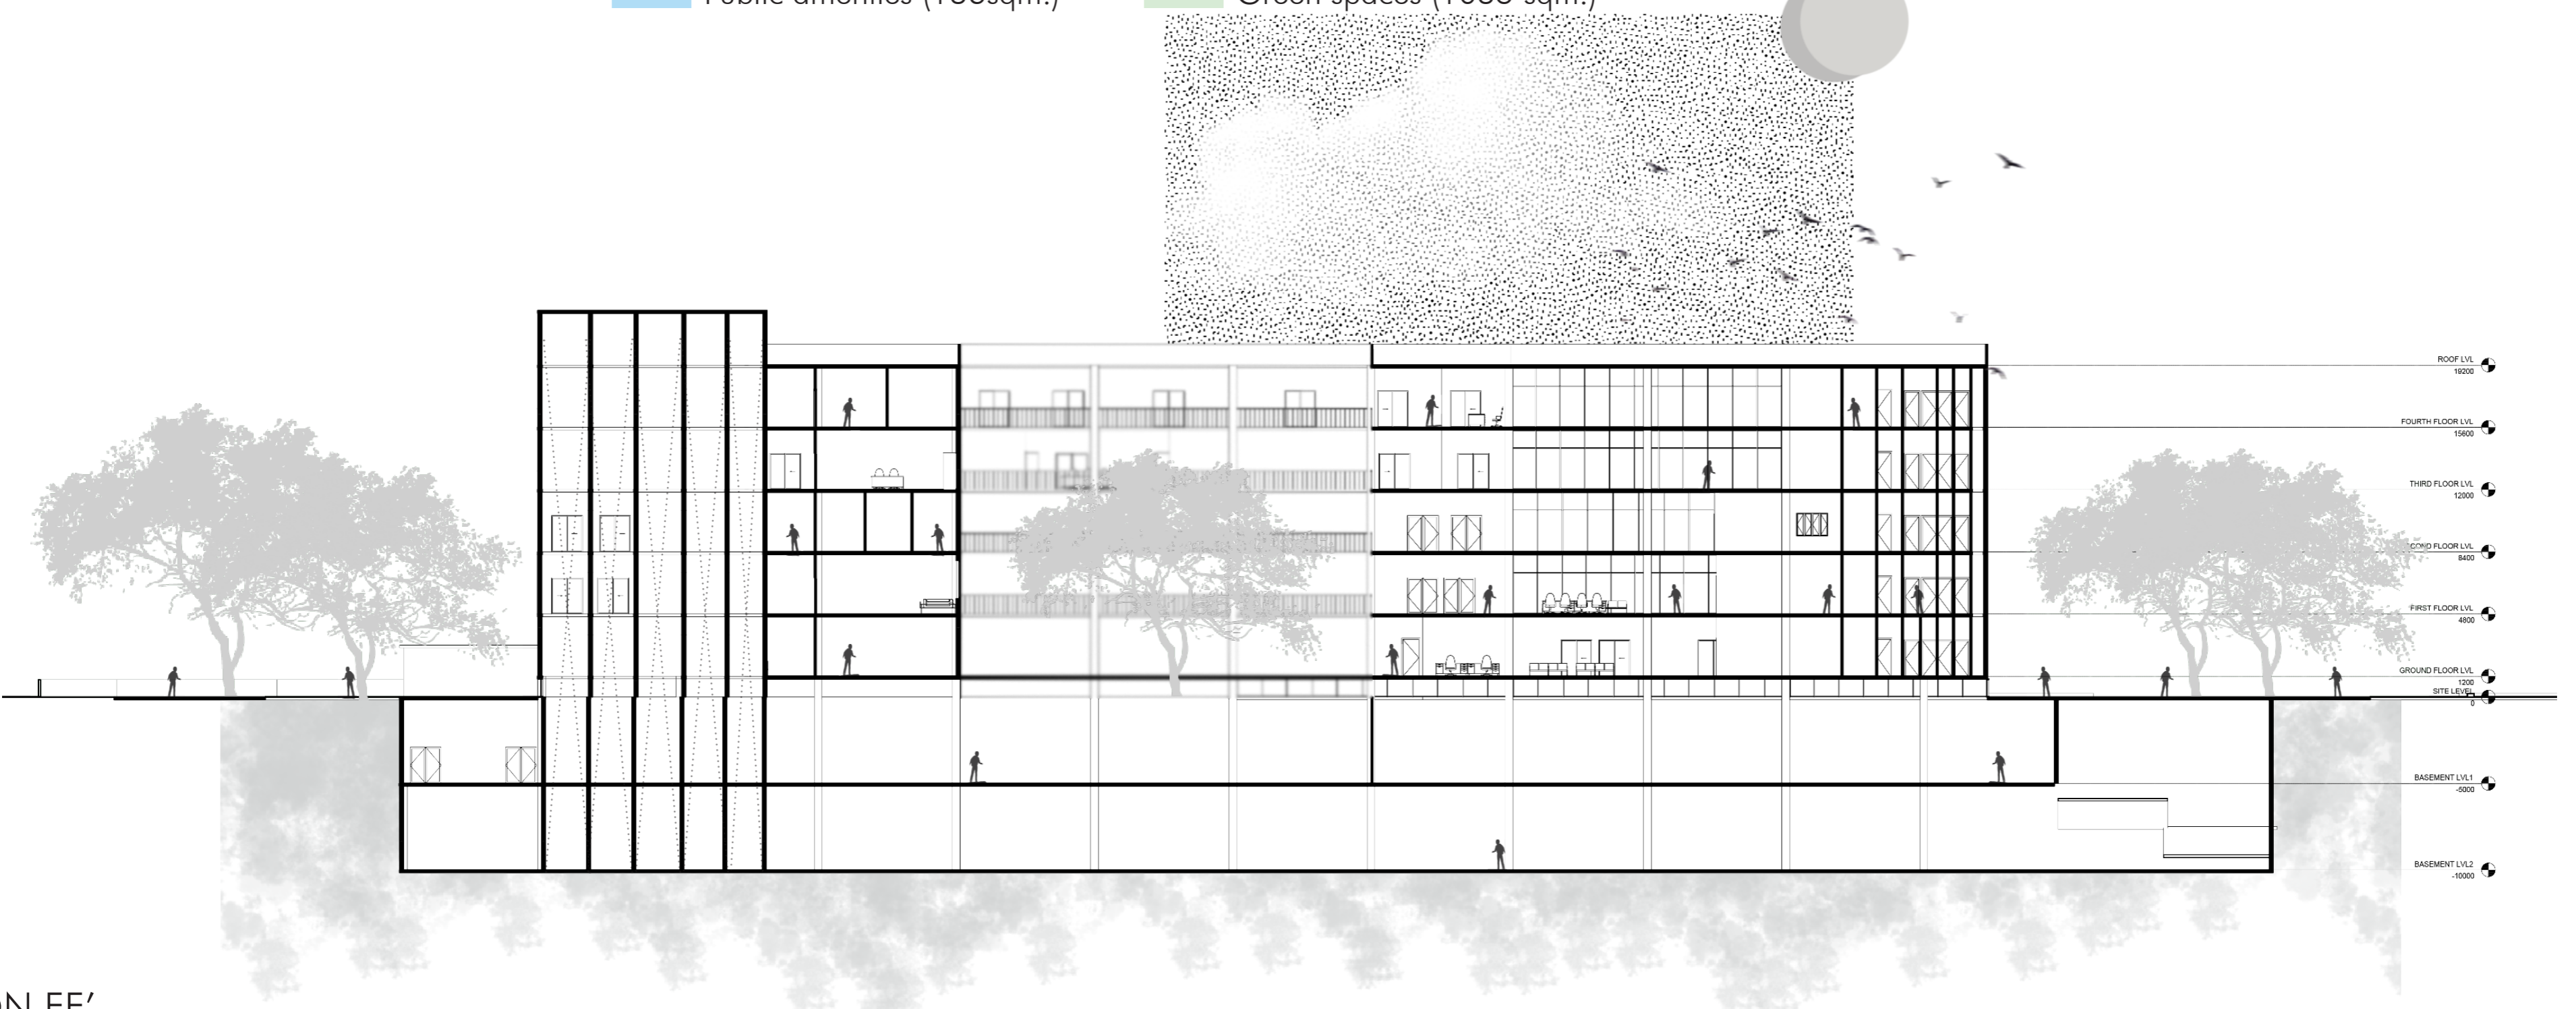

SECTION EE'
1:200

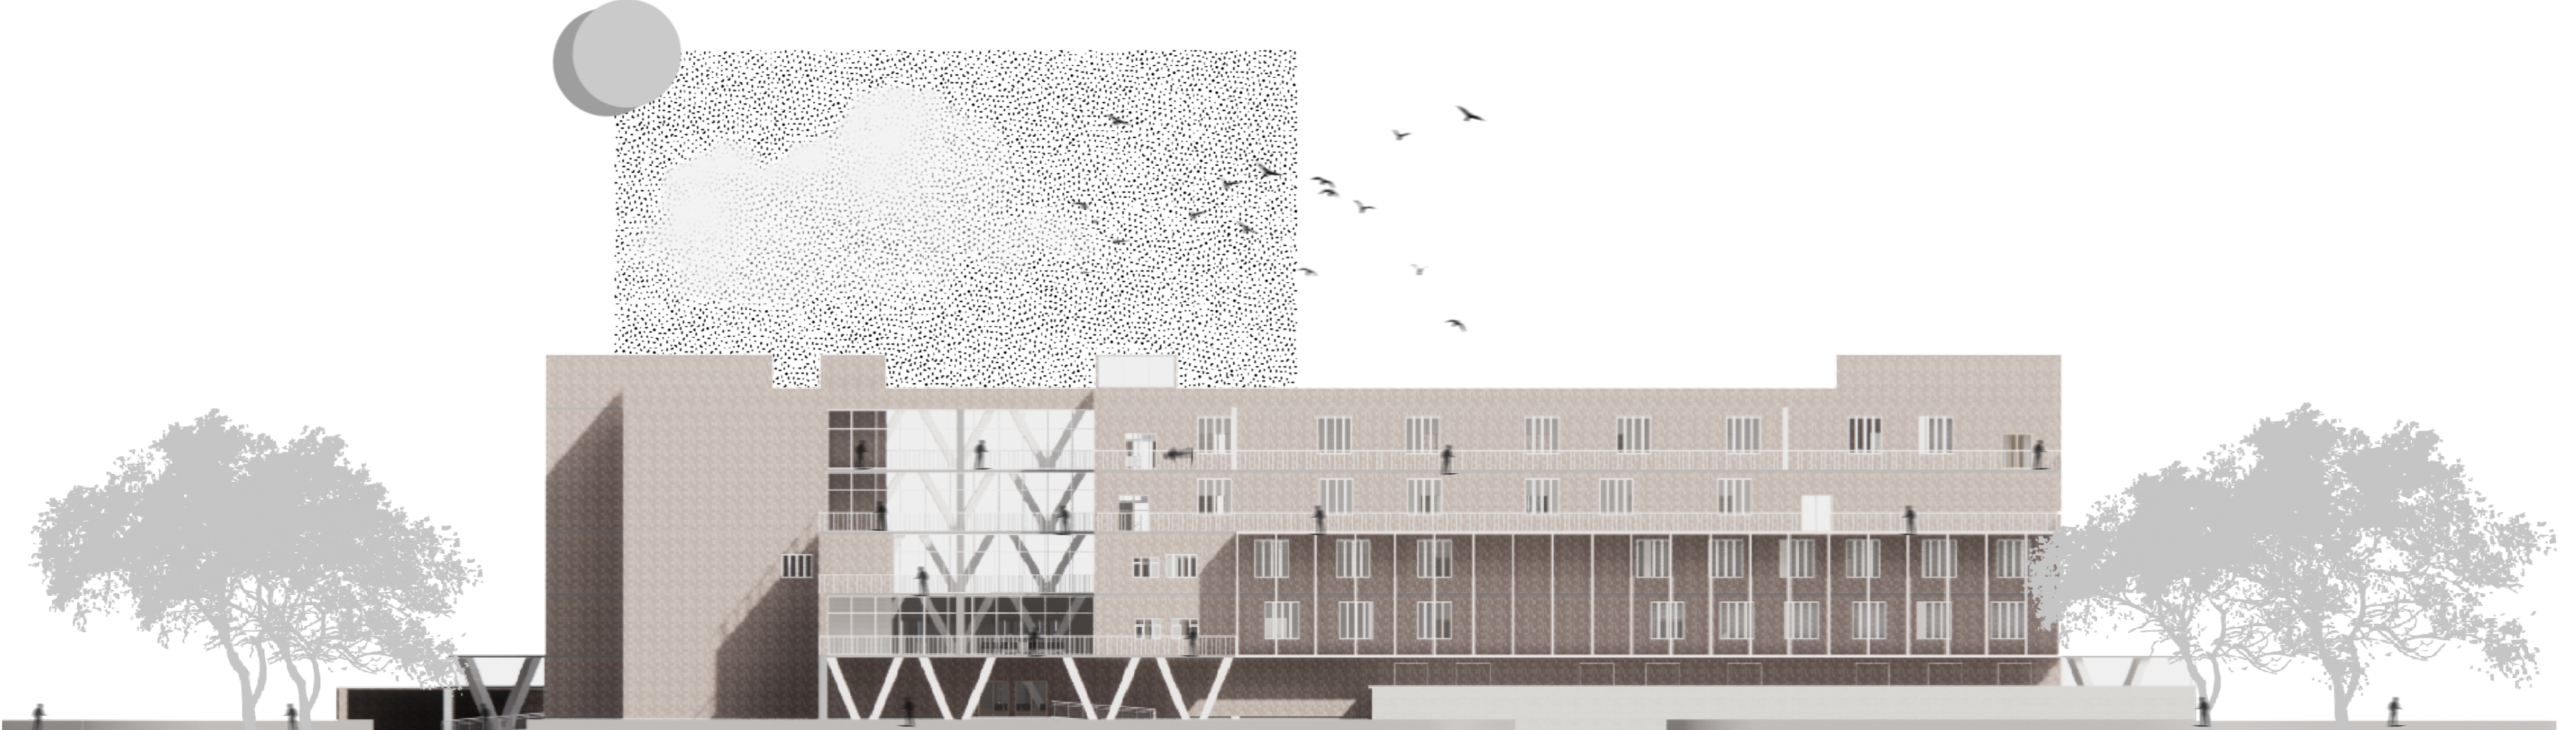


ELEVATION C
1:200

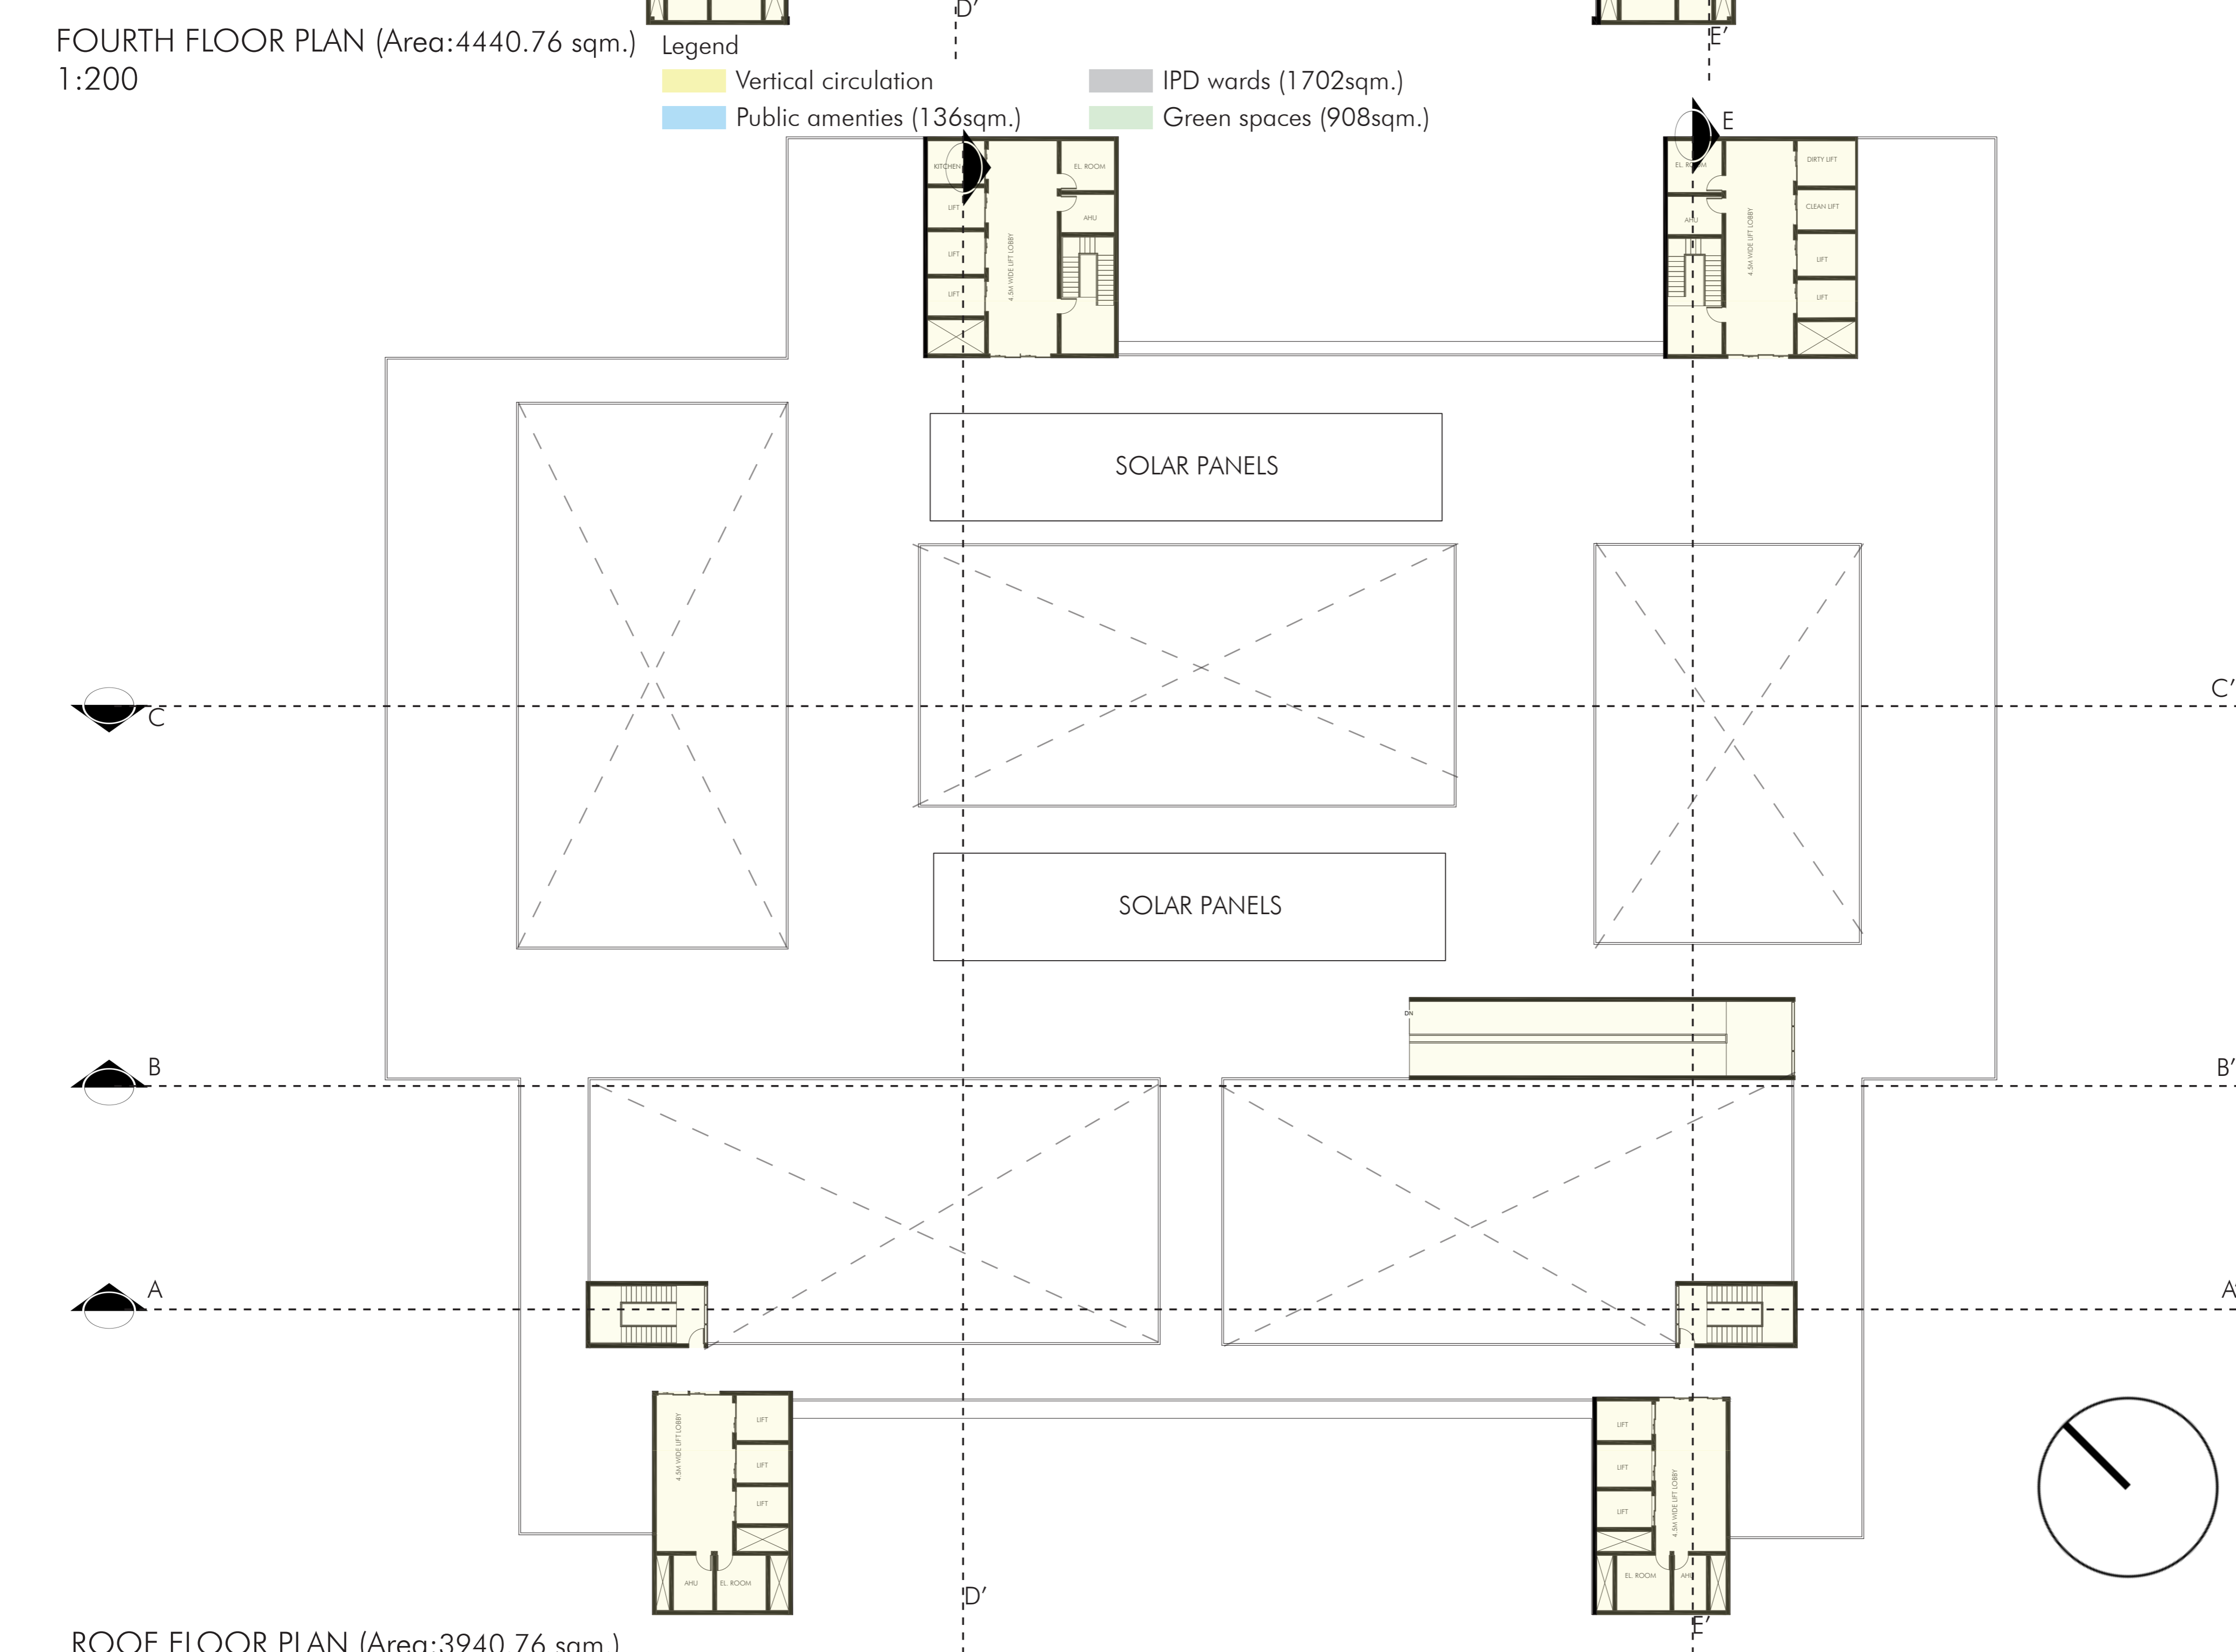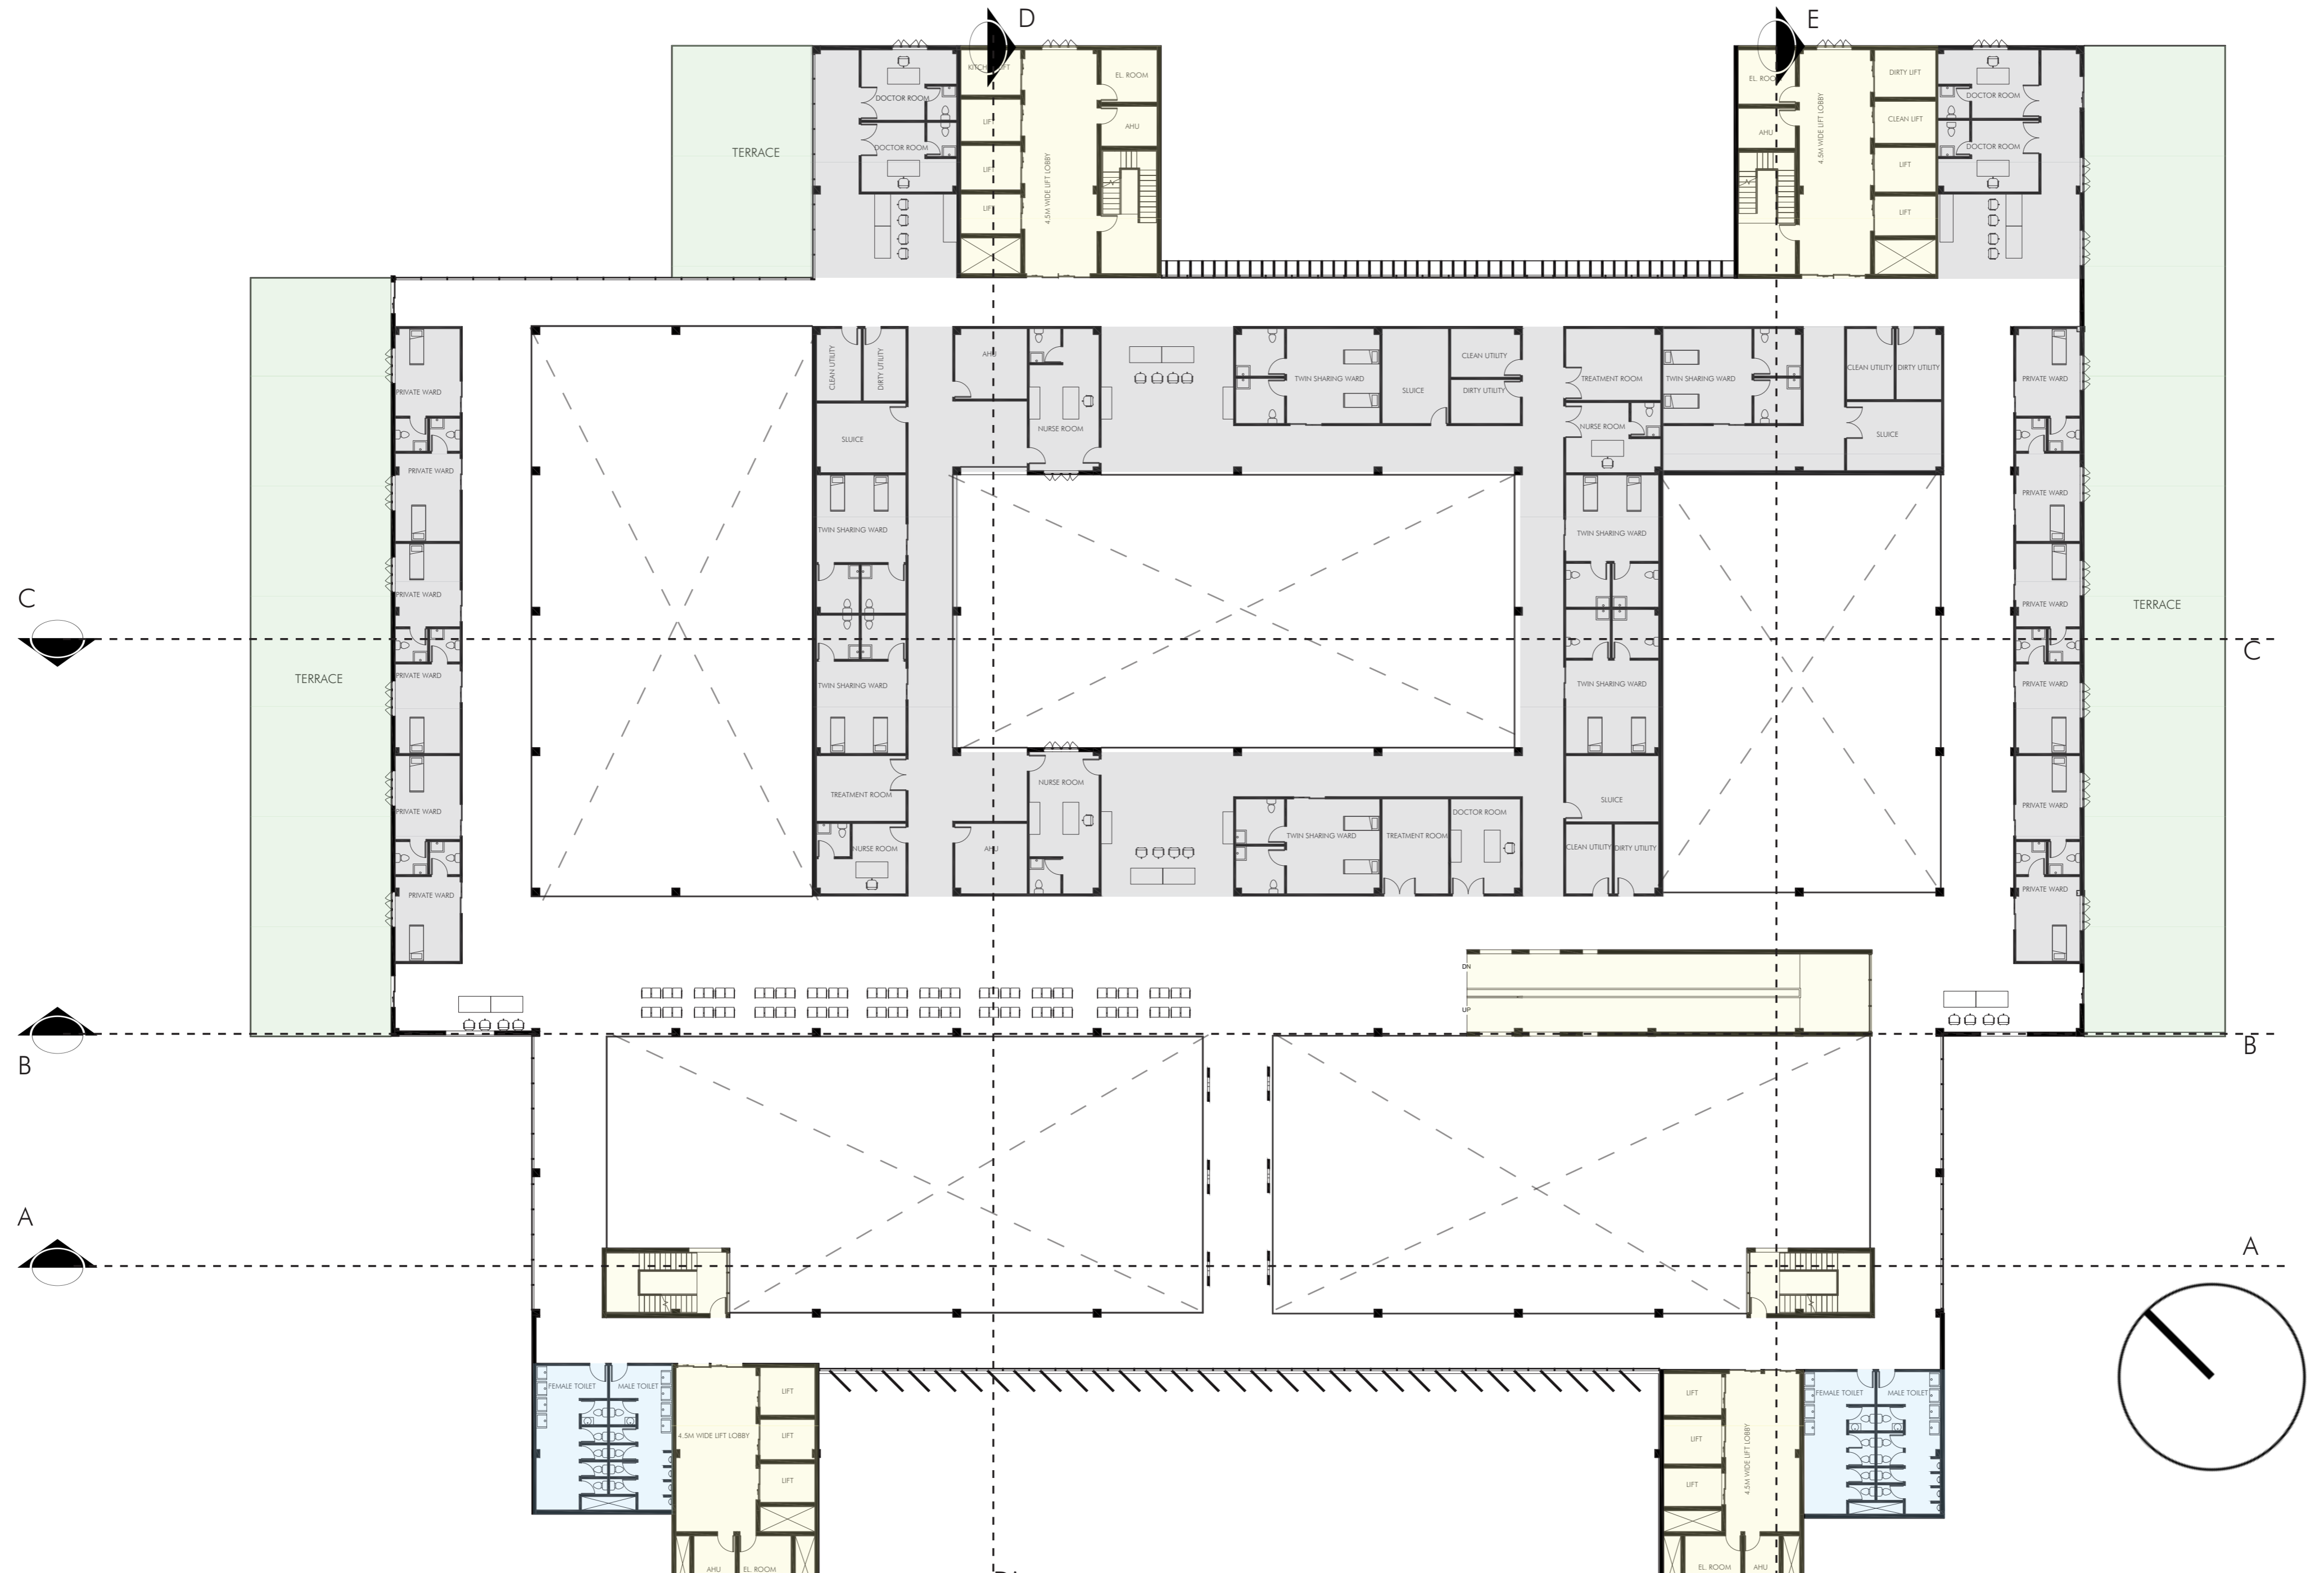


3D VIEWS



STEP TERRACES

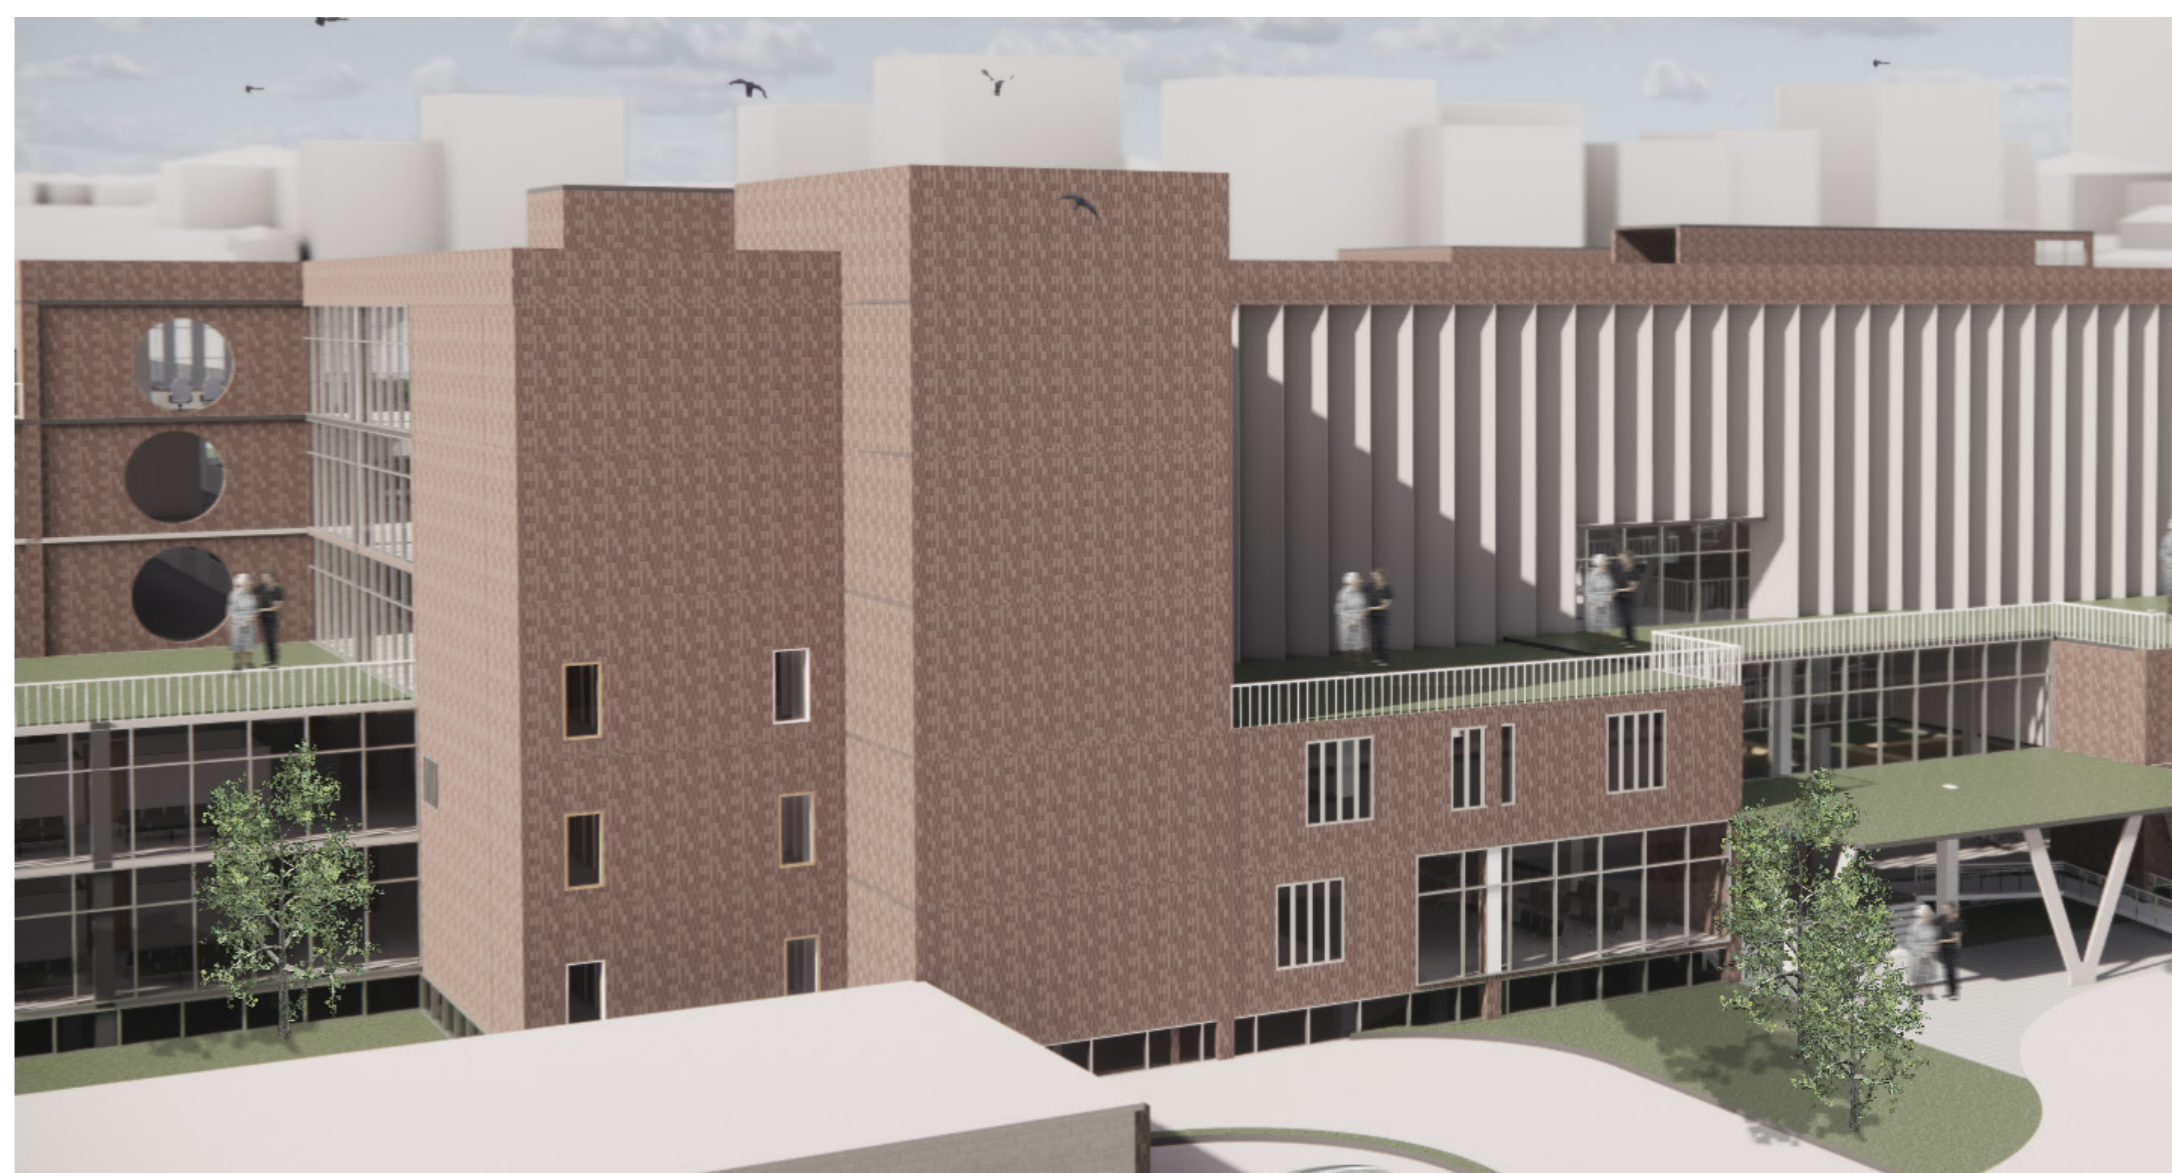

ADMIN VIEW

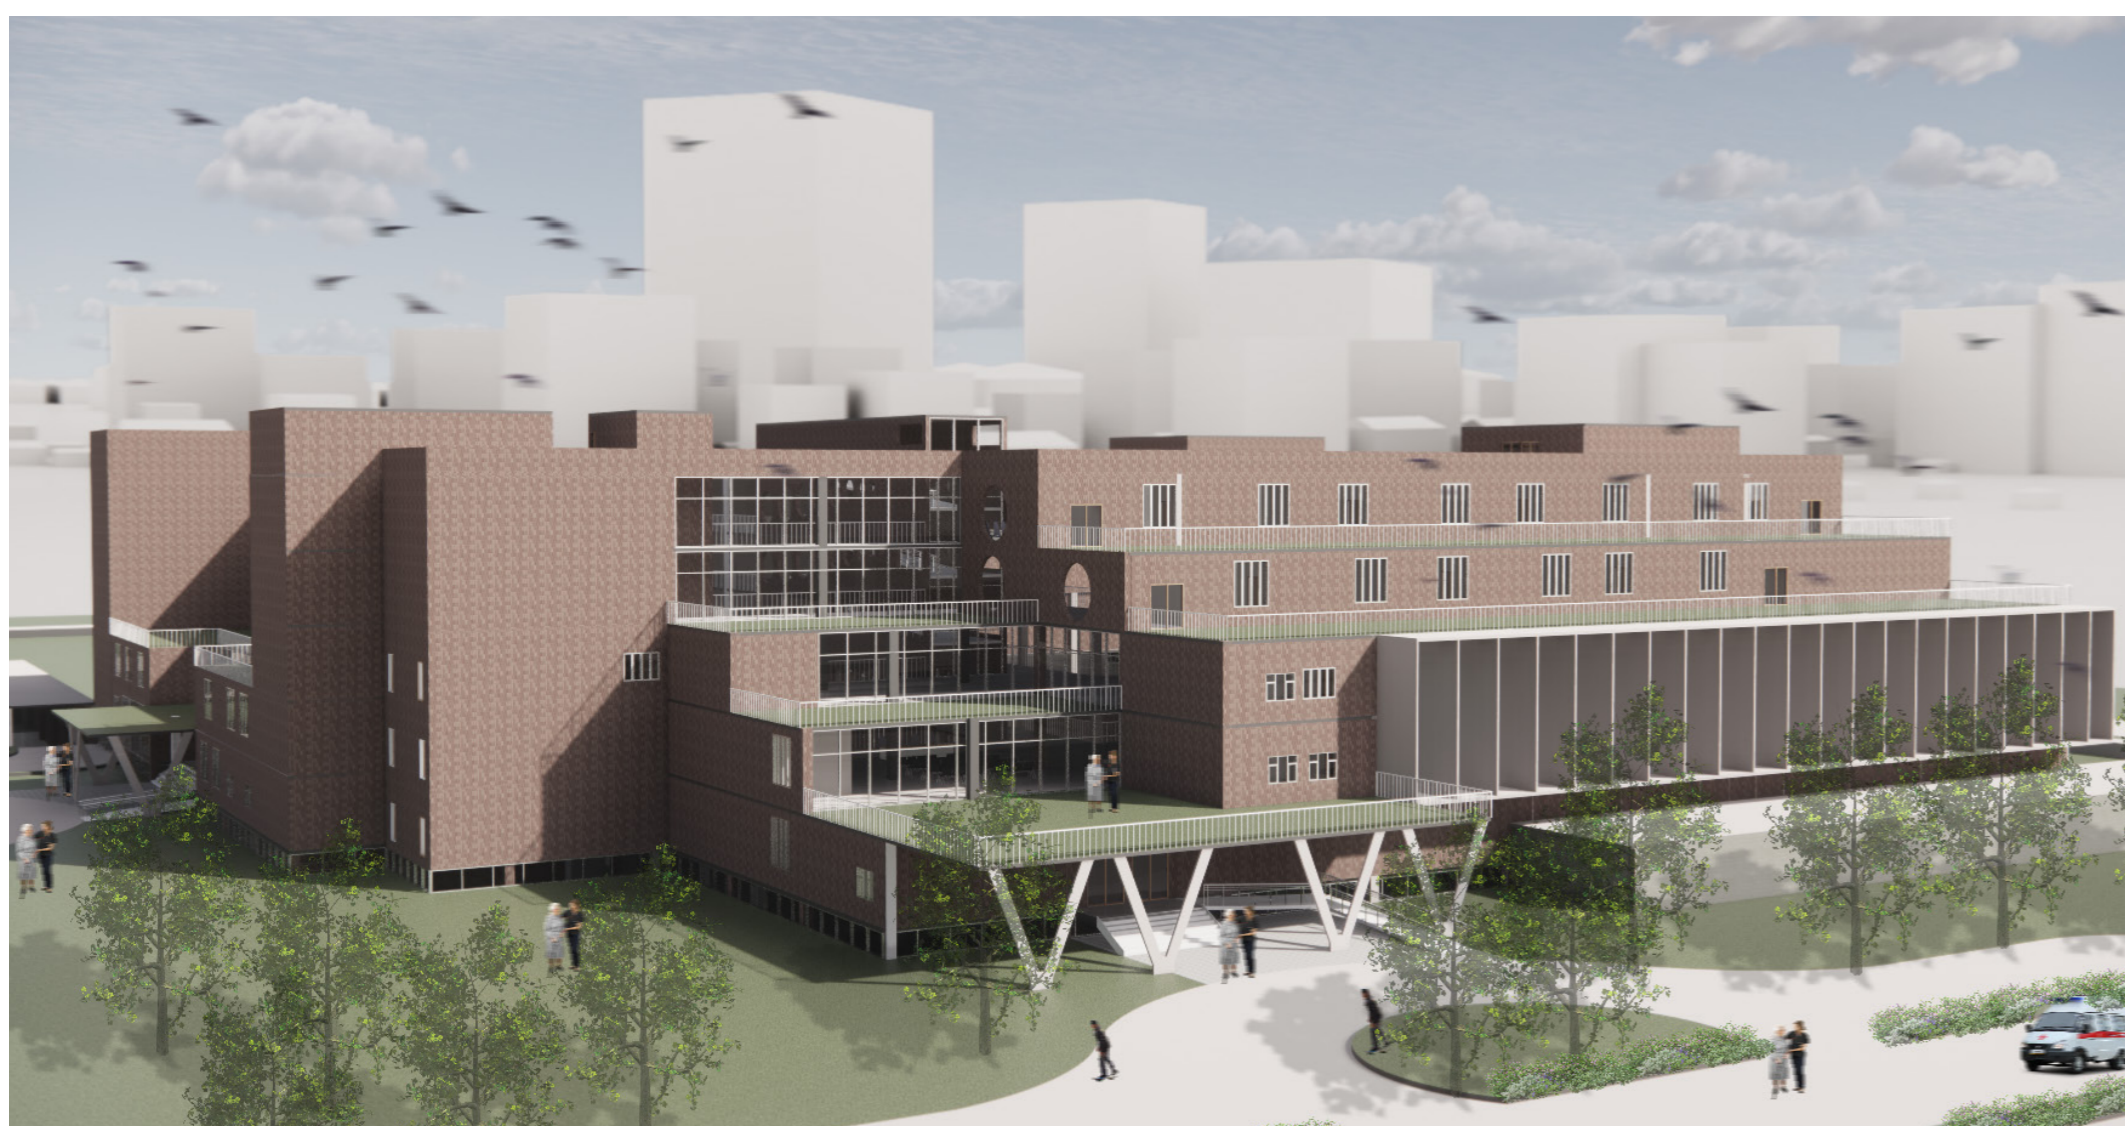

EMERGENCY VIEW




CORRIDORS




SEATING IN COURTYARDS



LOUVERS ON FACADE

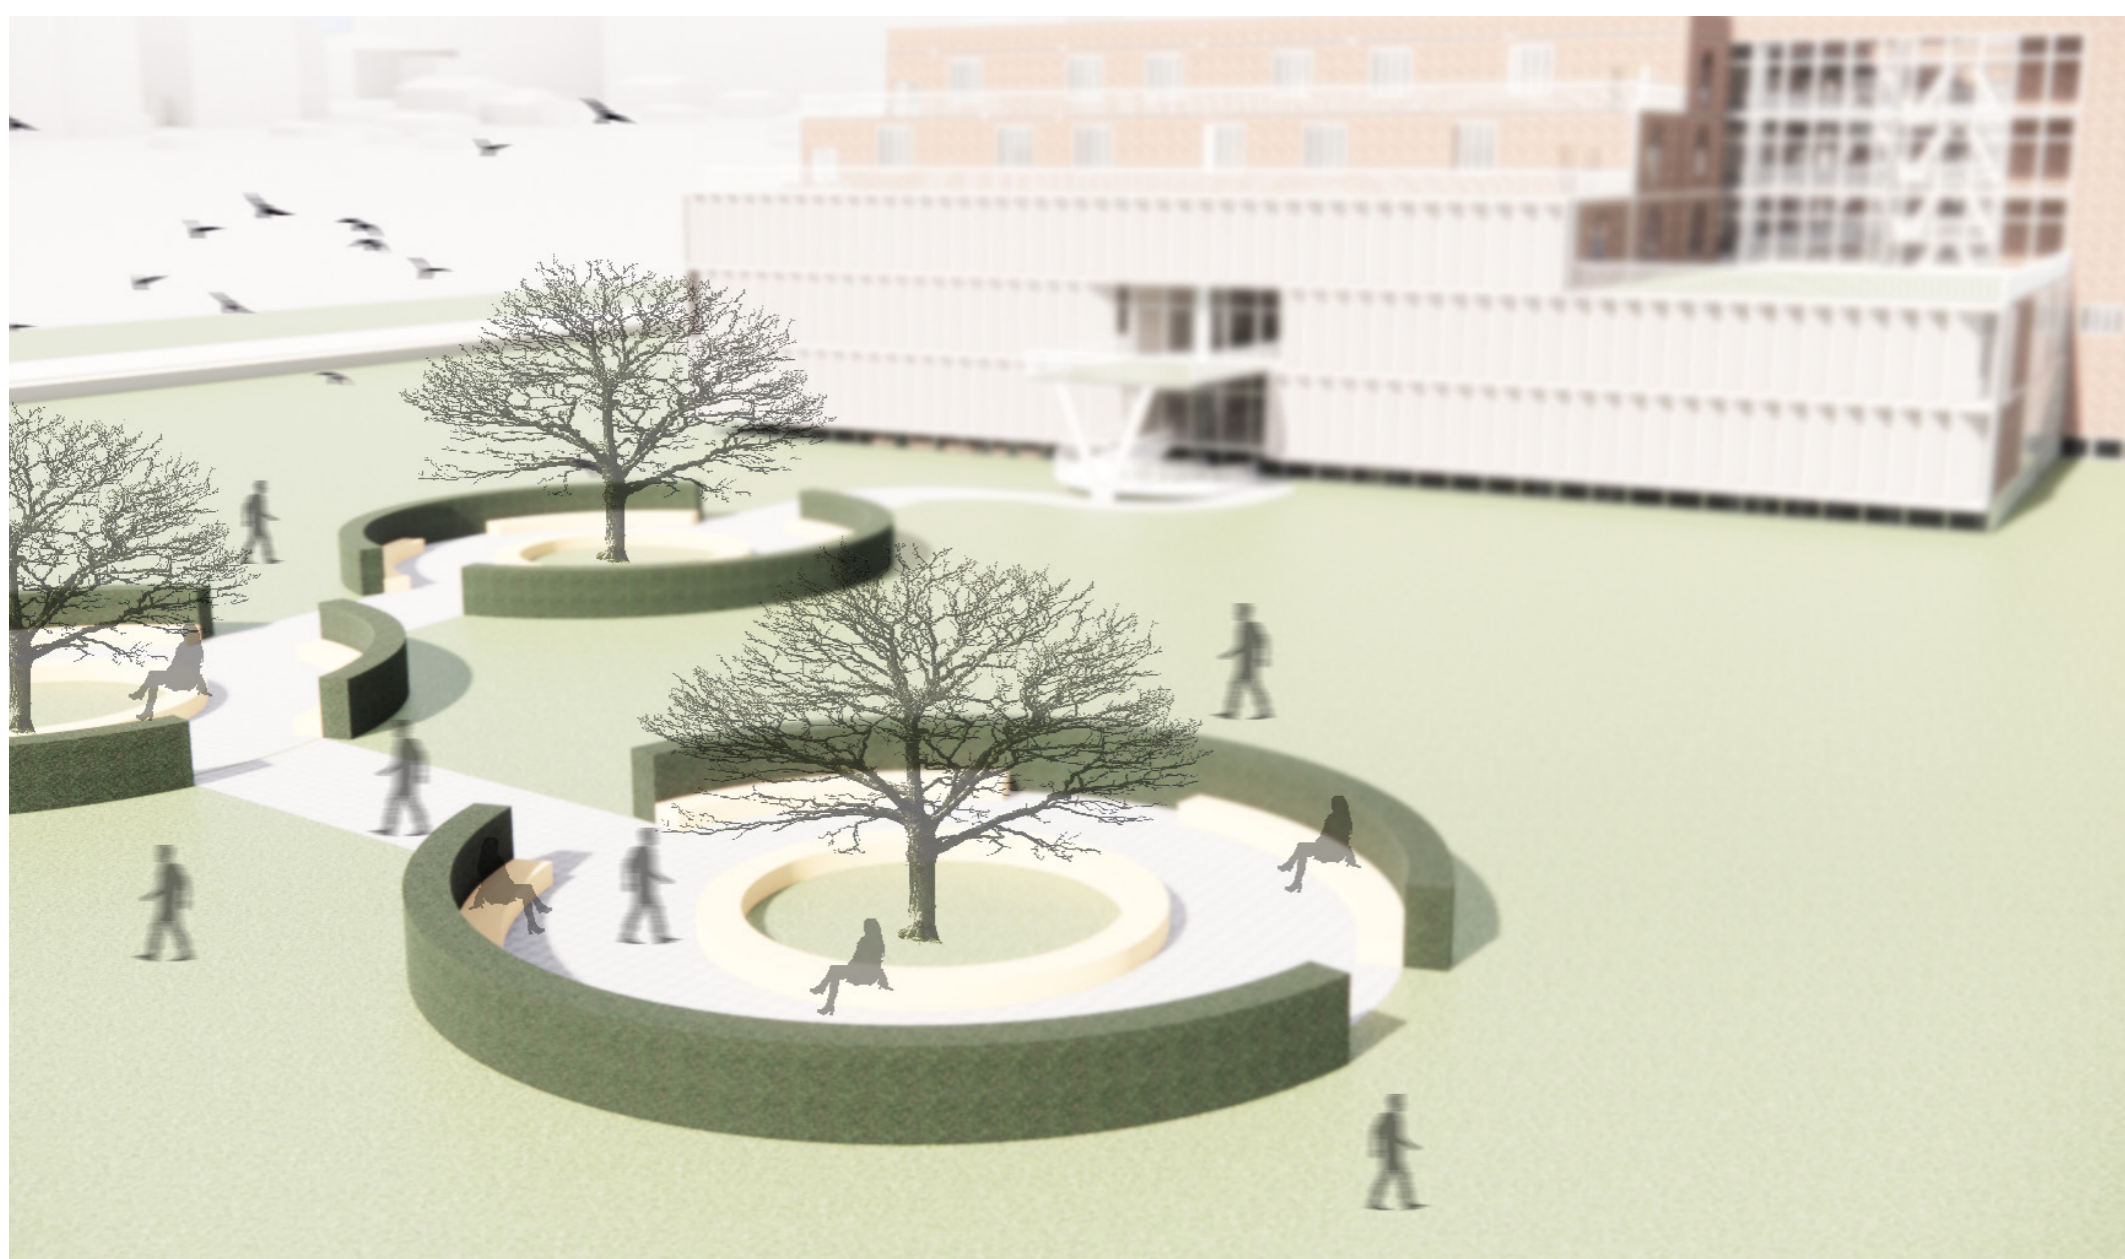

EXTERIOR LANDSCAPING AND SEATING

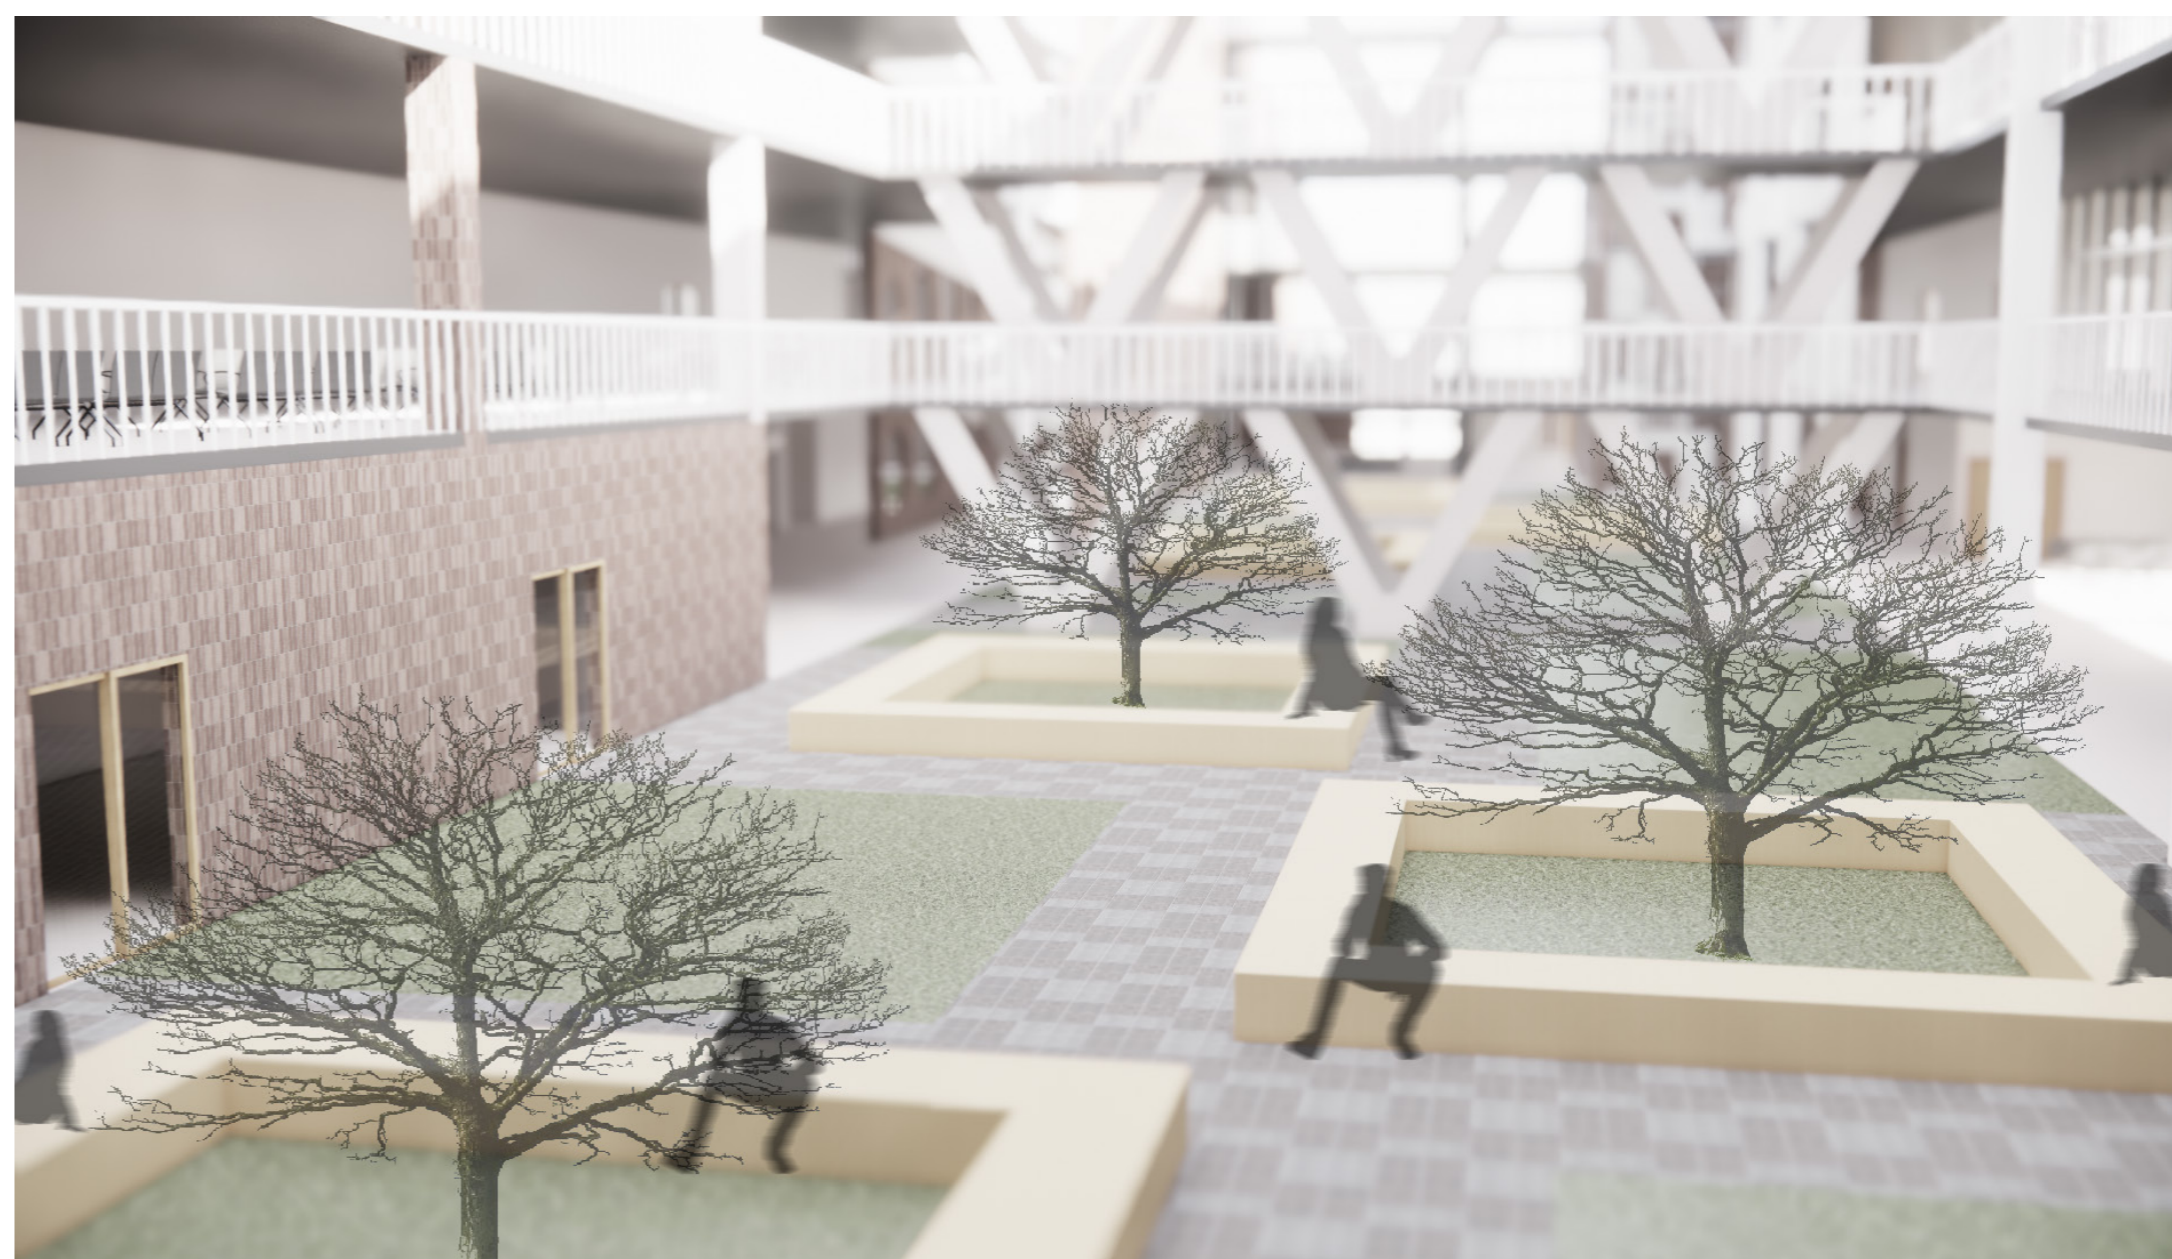

AIRBRIDGE AND SEATING IN COURTYARD