

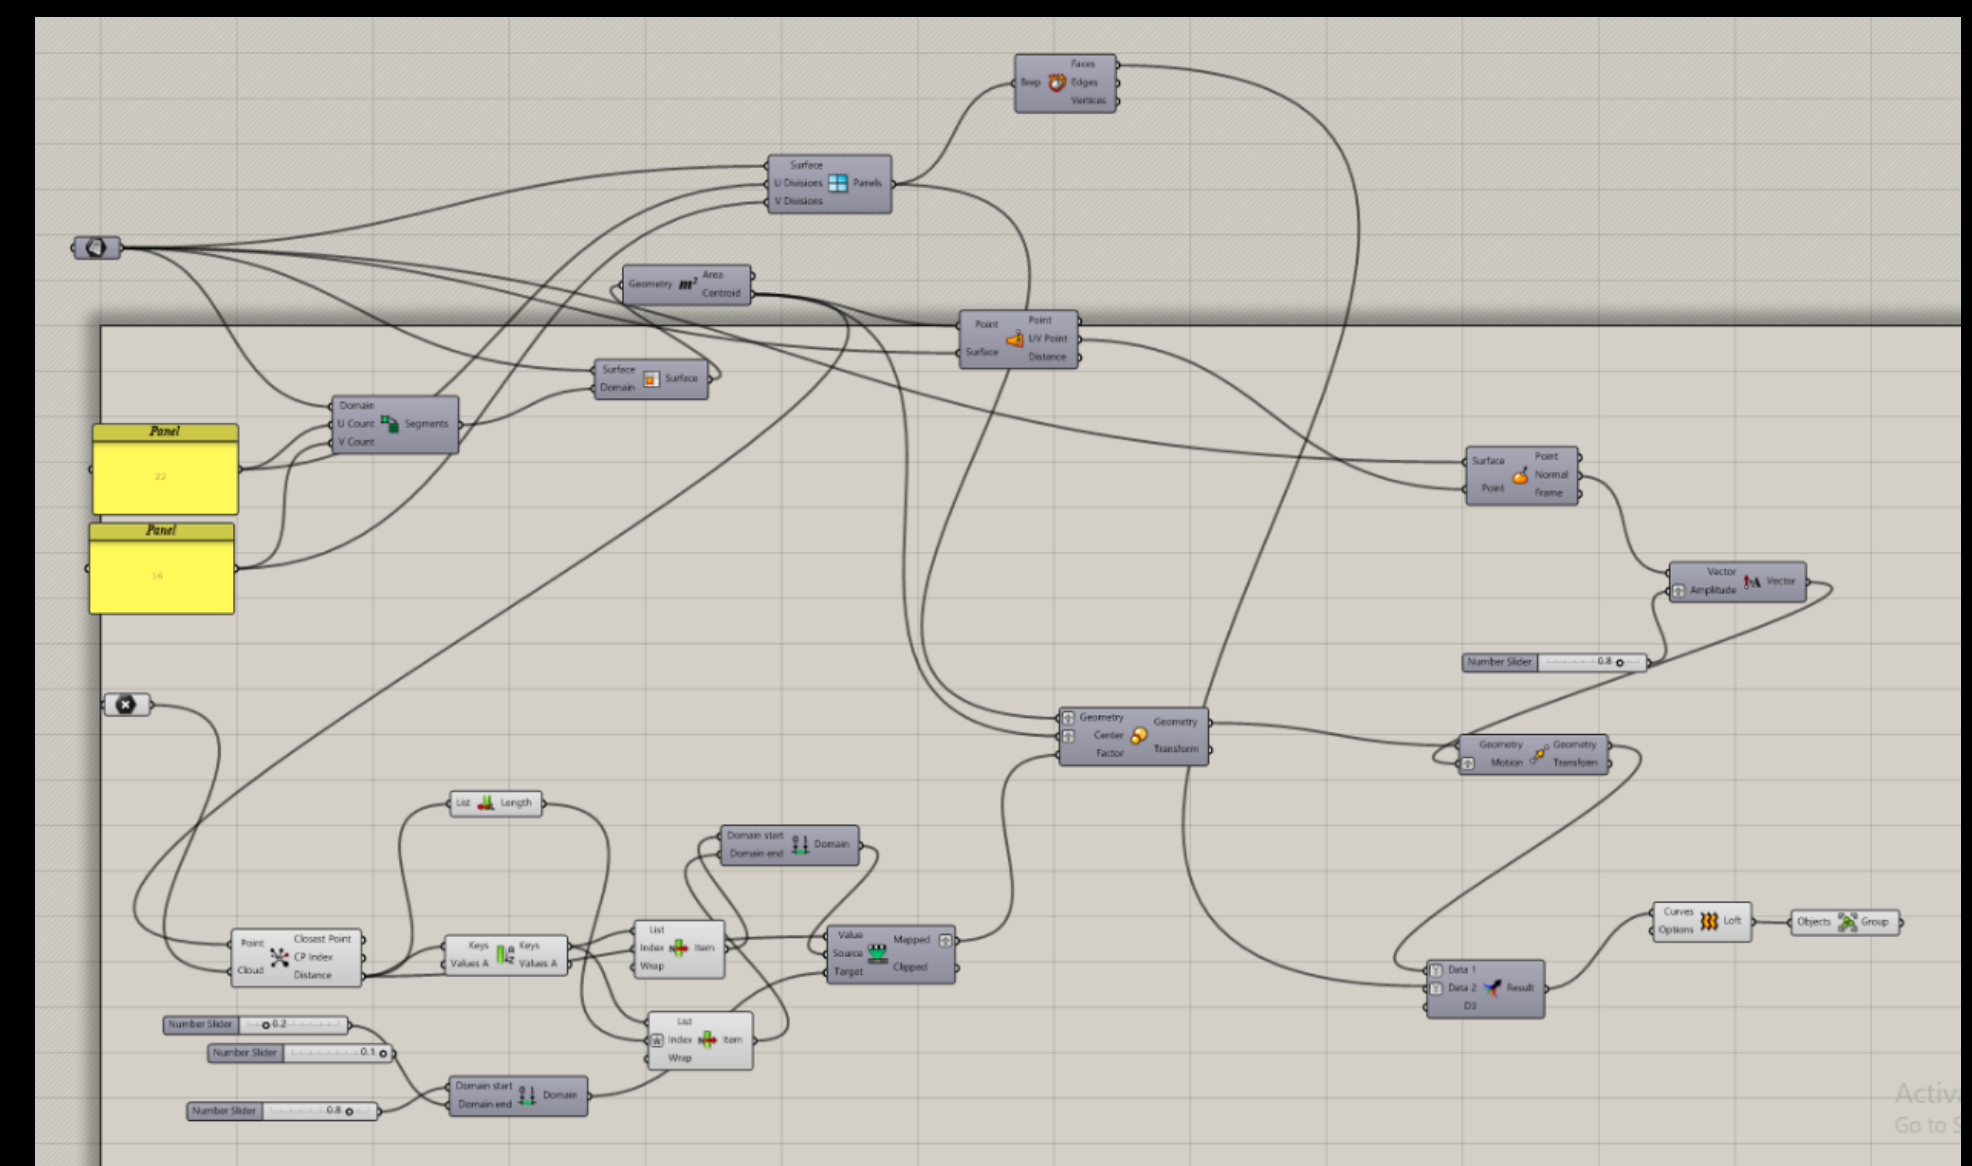
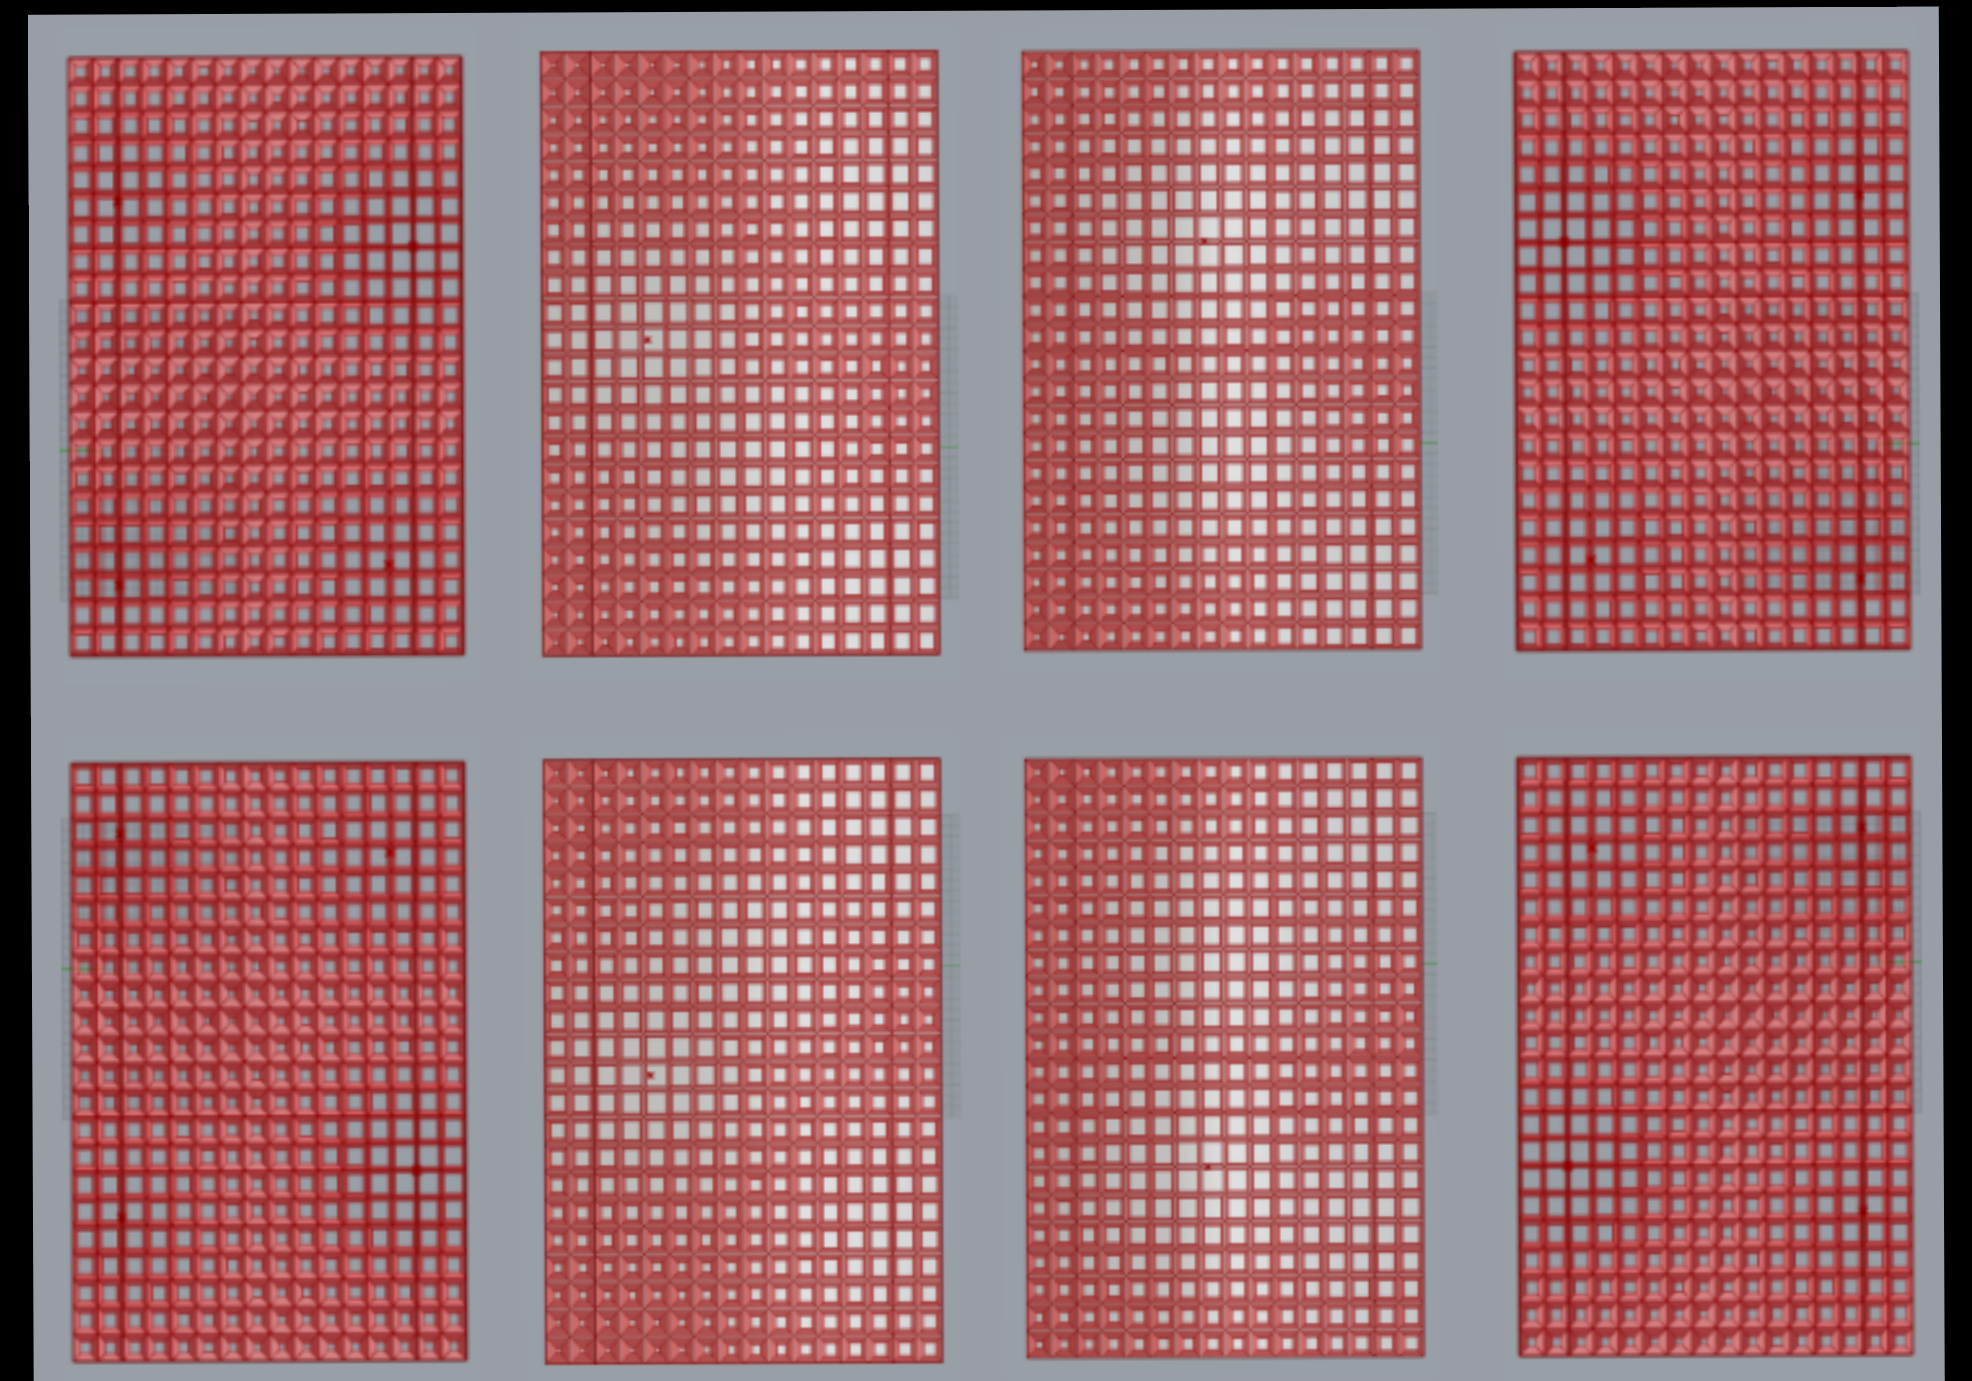


Piccadily

- 5 STAR LUXURIOUS FACILITY IN PANCHKULA

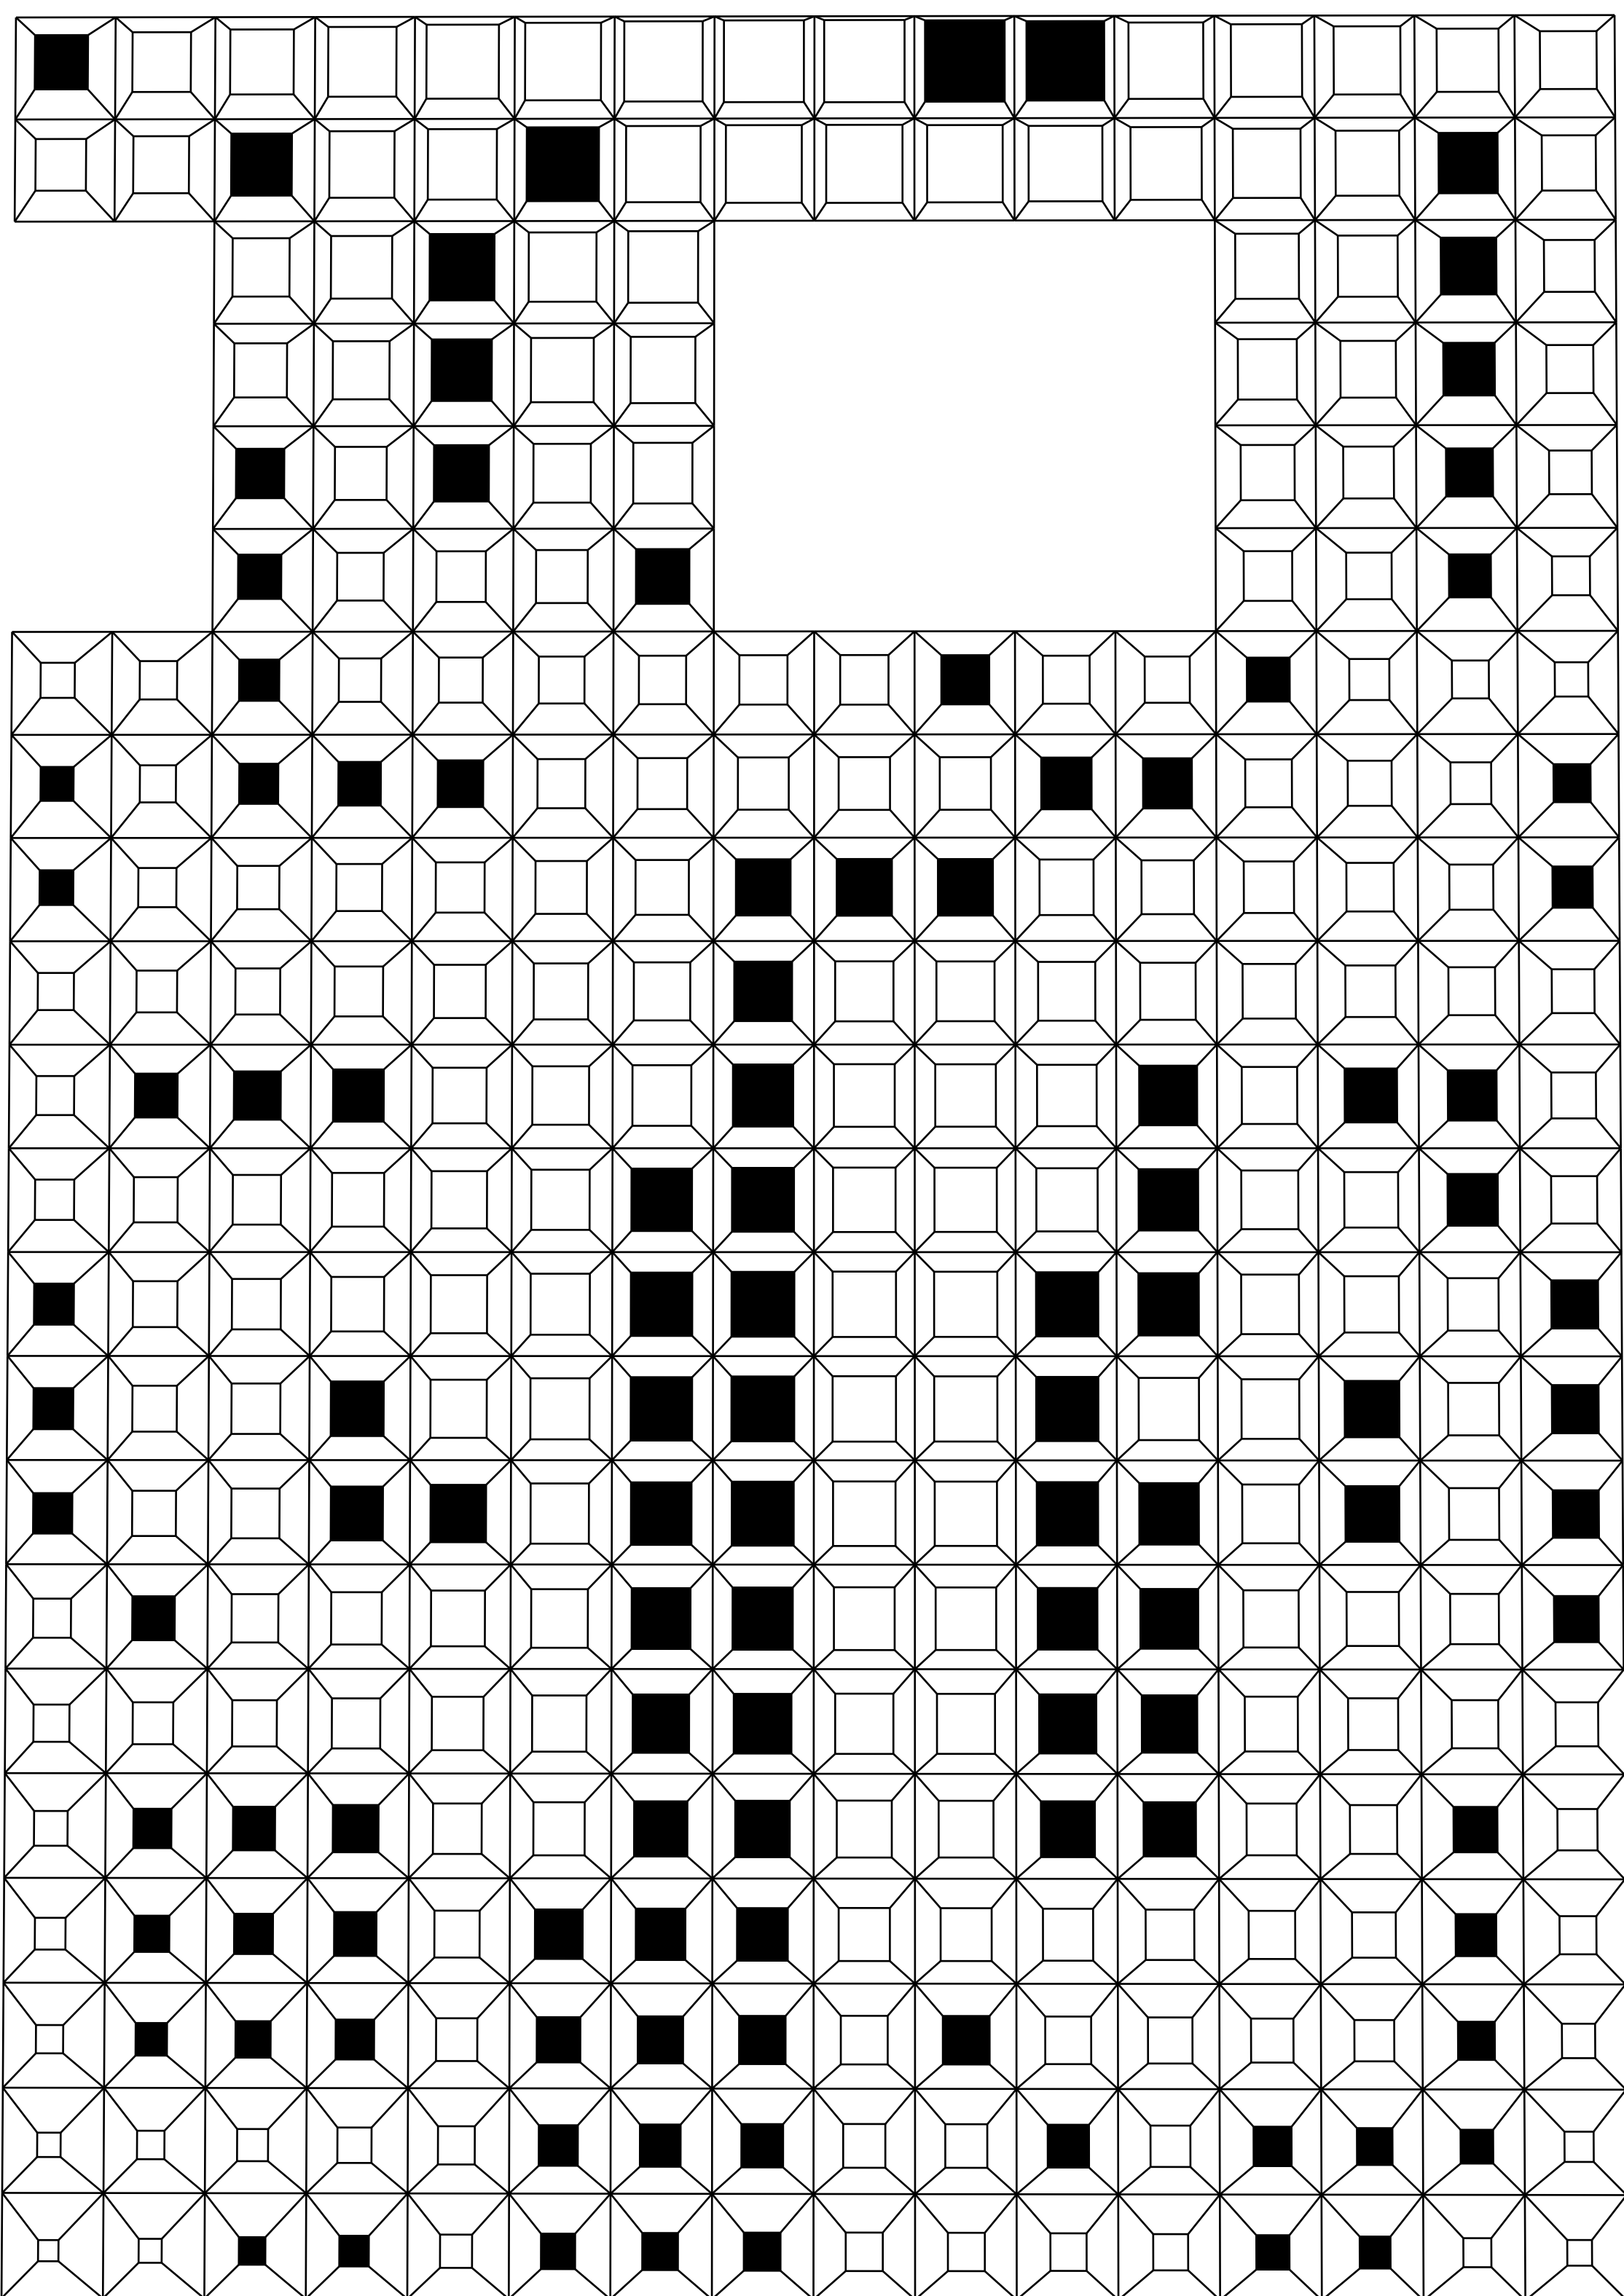


FACADE SIMULATION

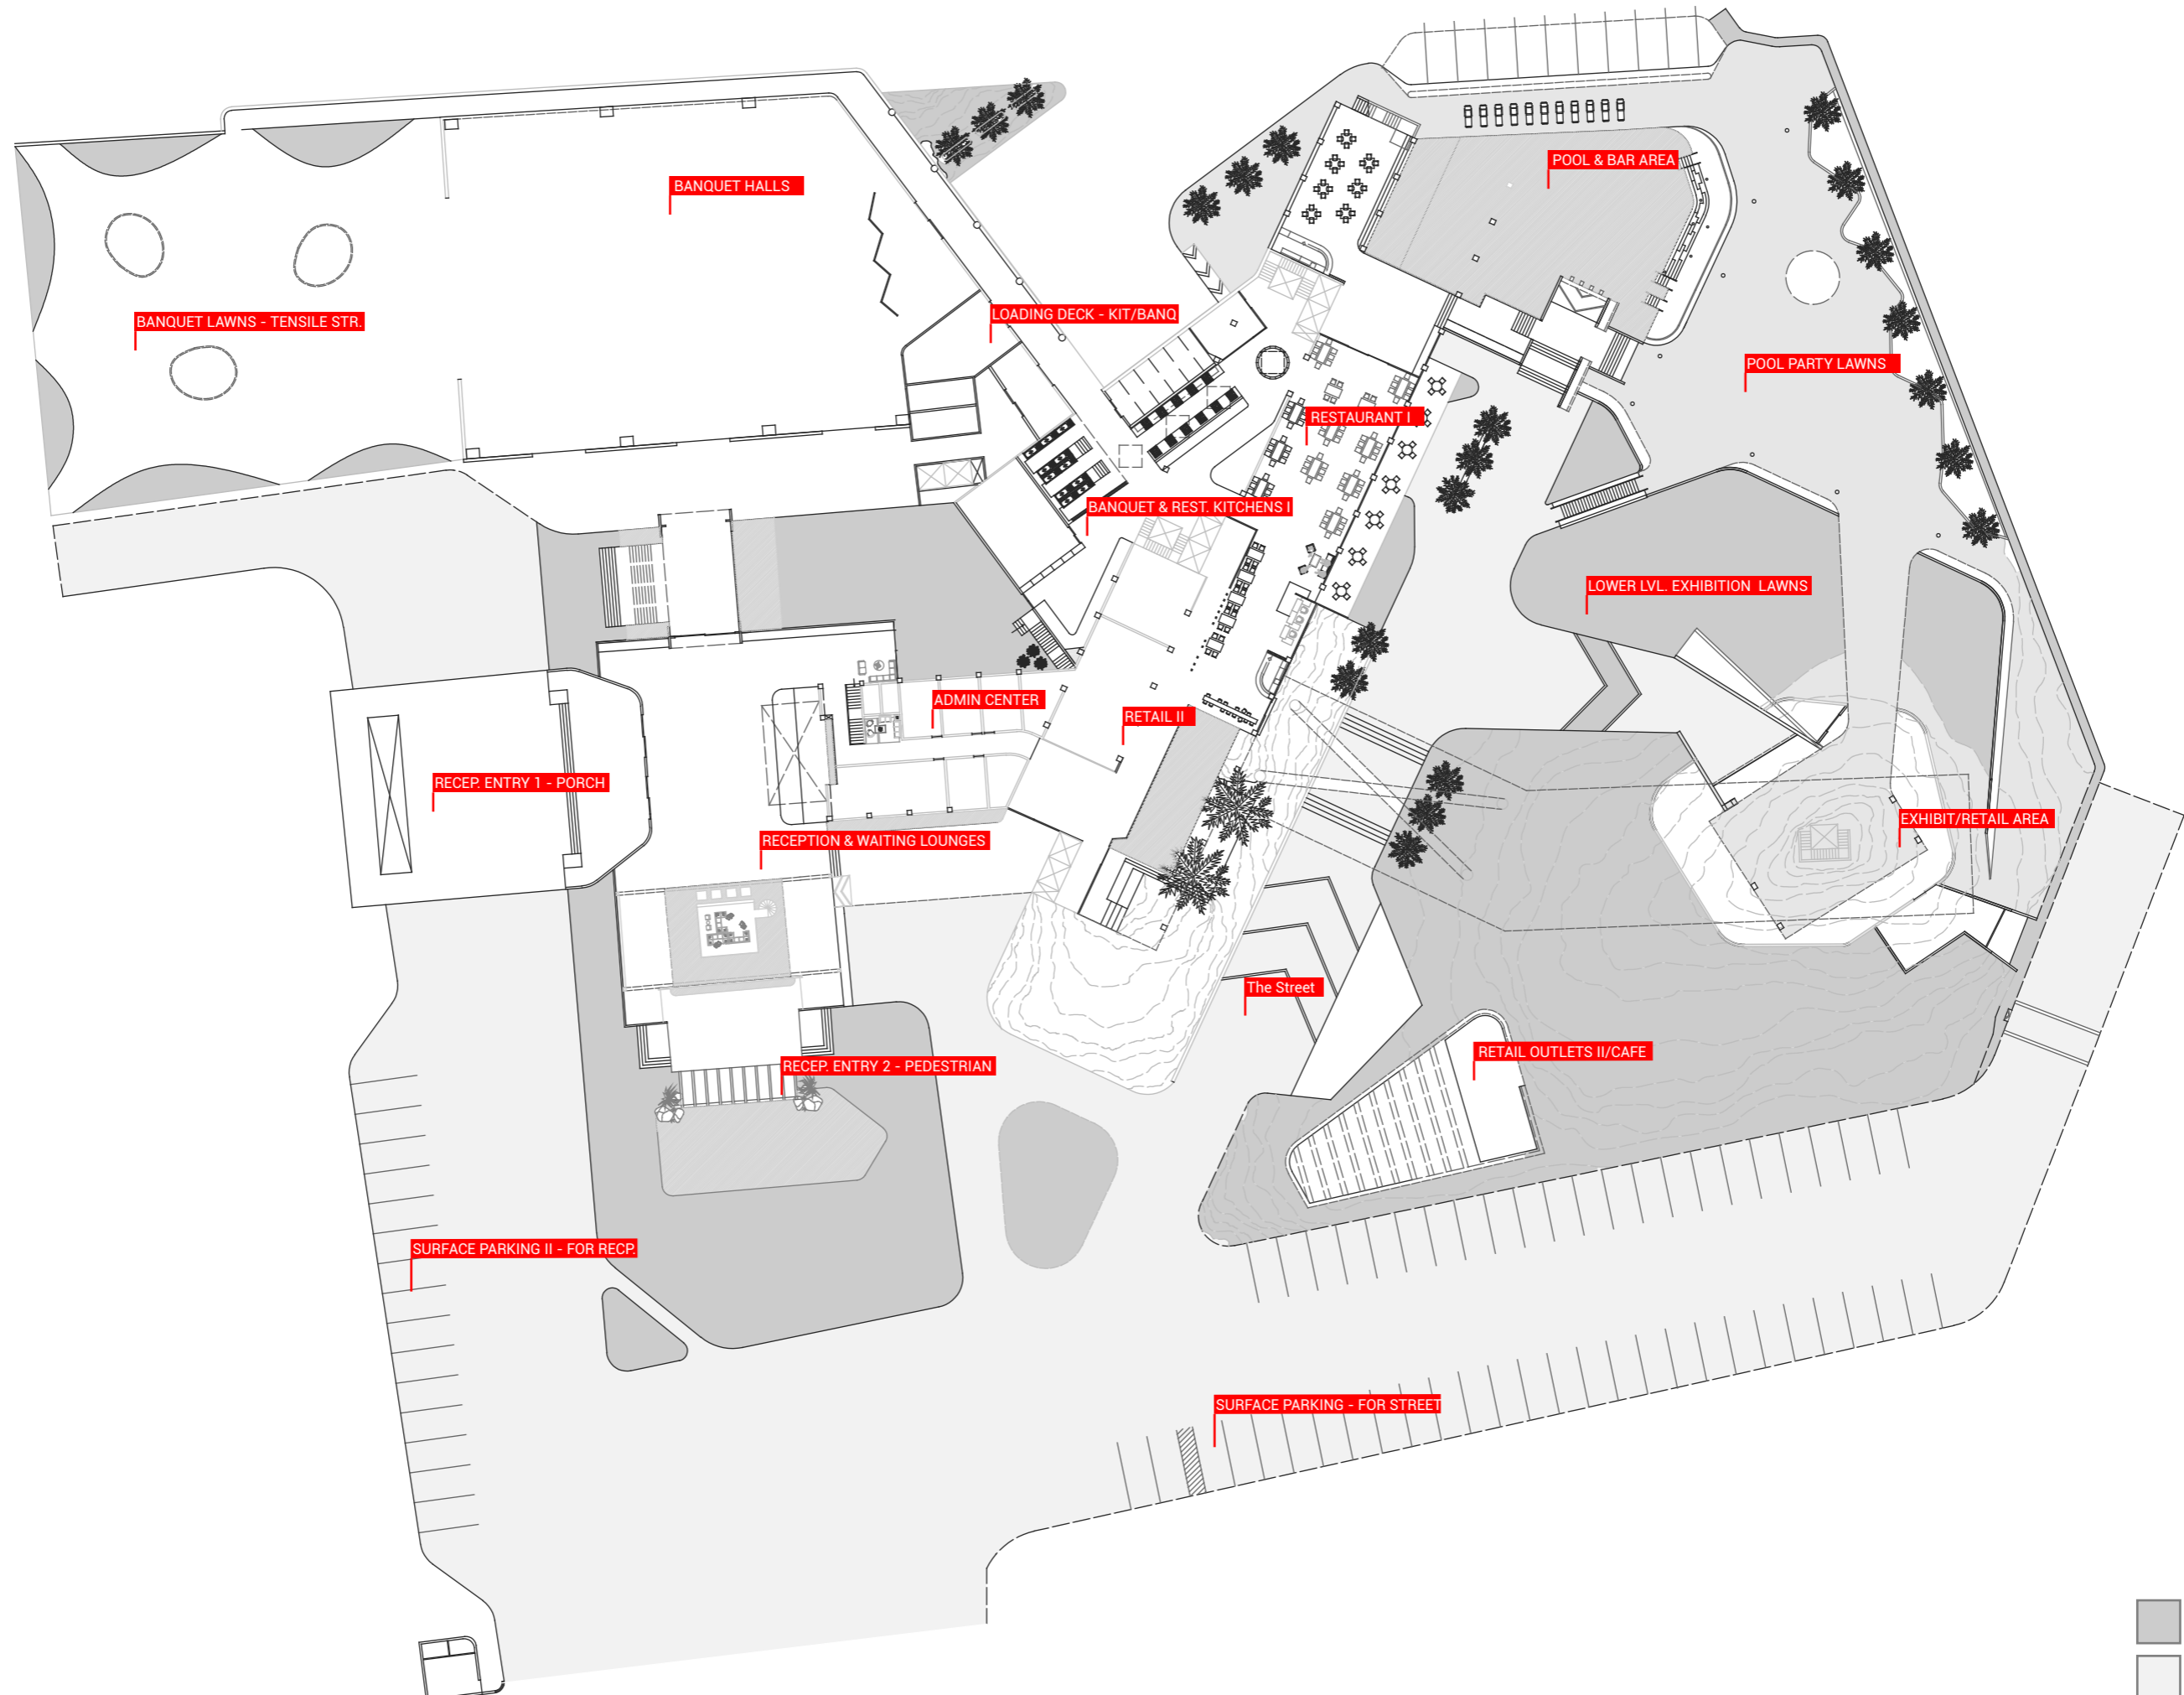



- GREEN LAND
- ROAD AREAS
- WATER BODIES

SUNKEN FLOOR LEVEL

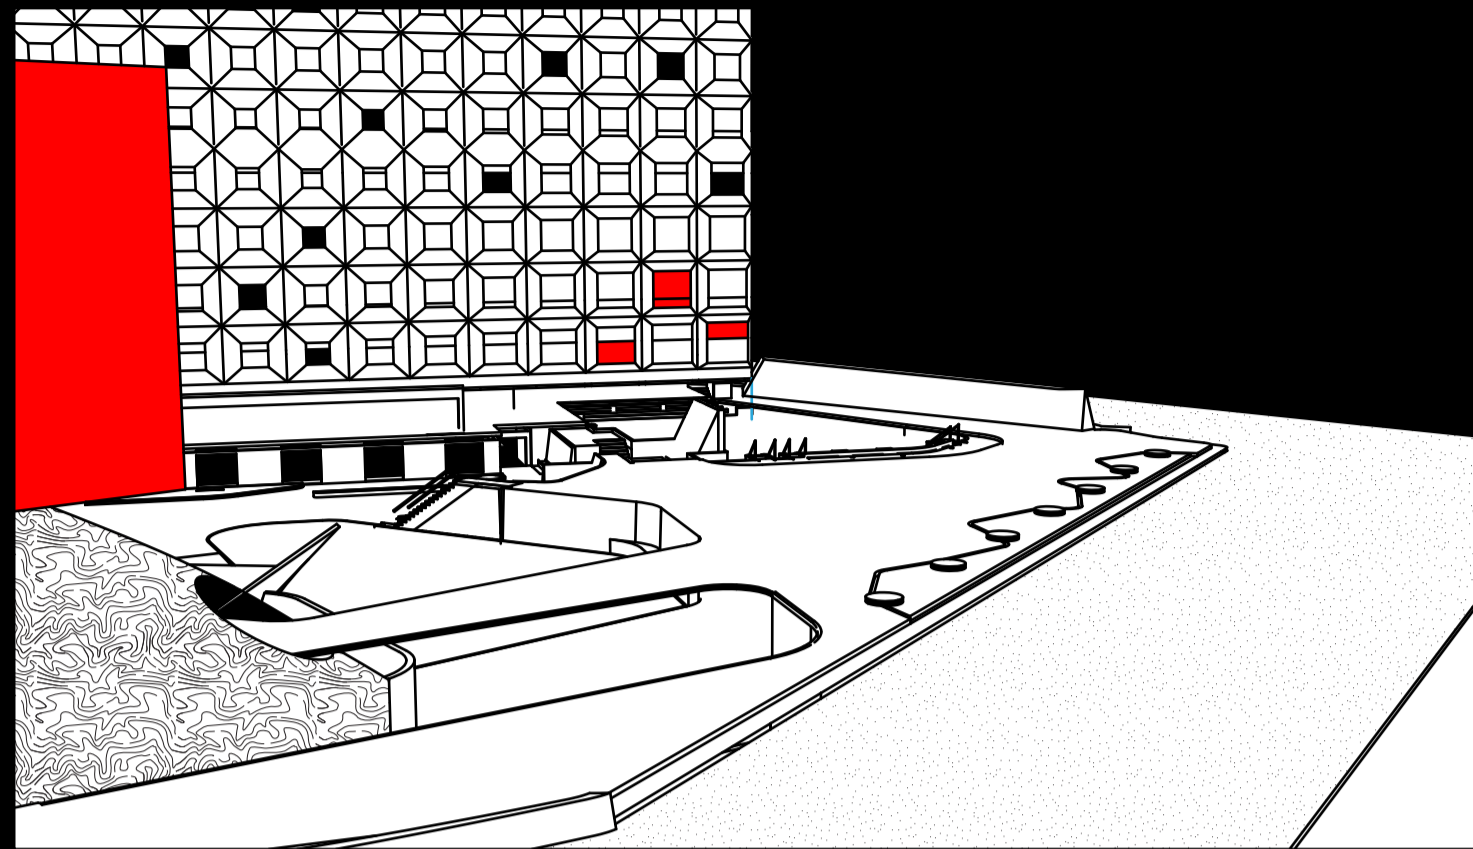


SUNKEN COURT VIEW

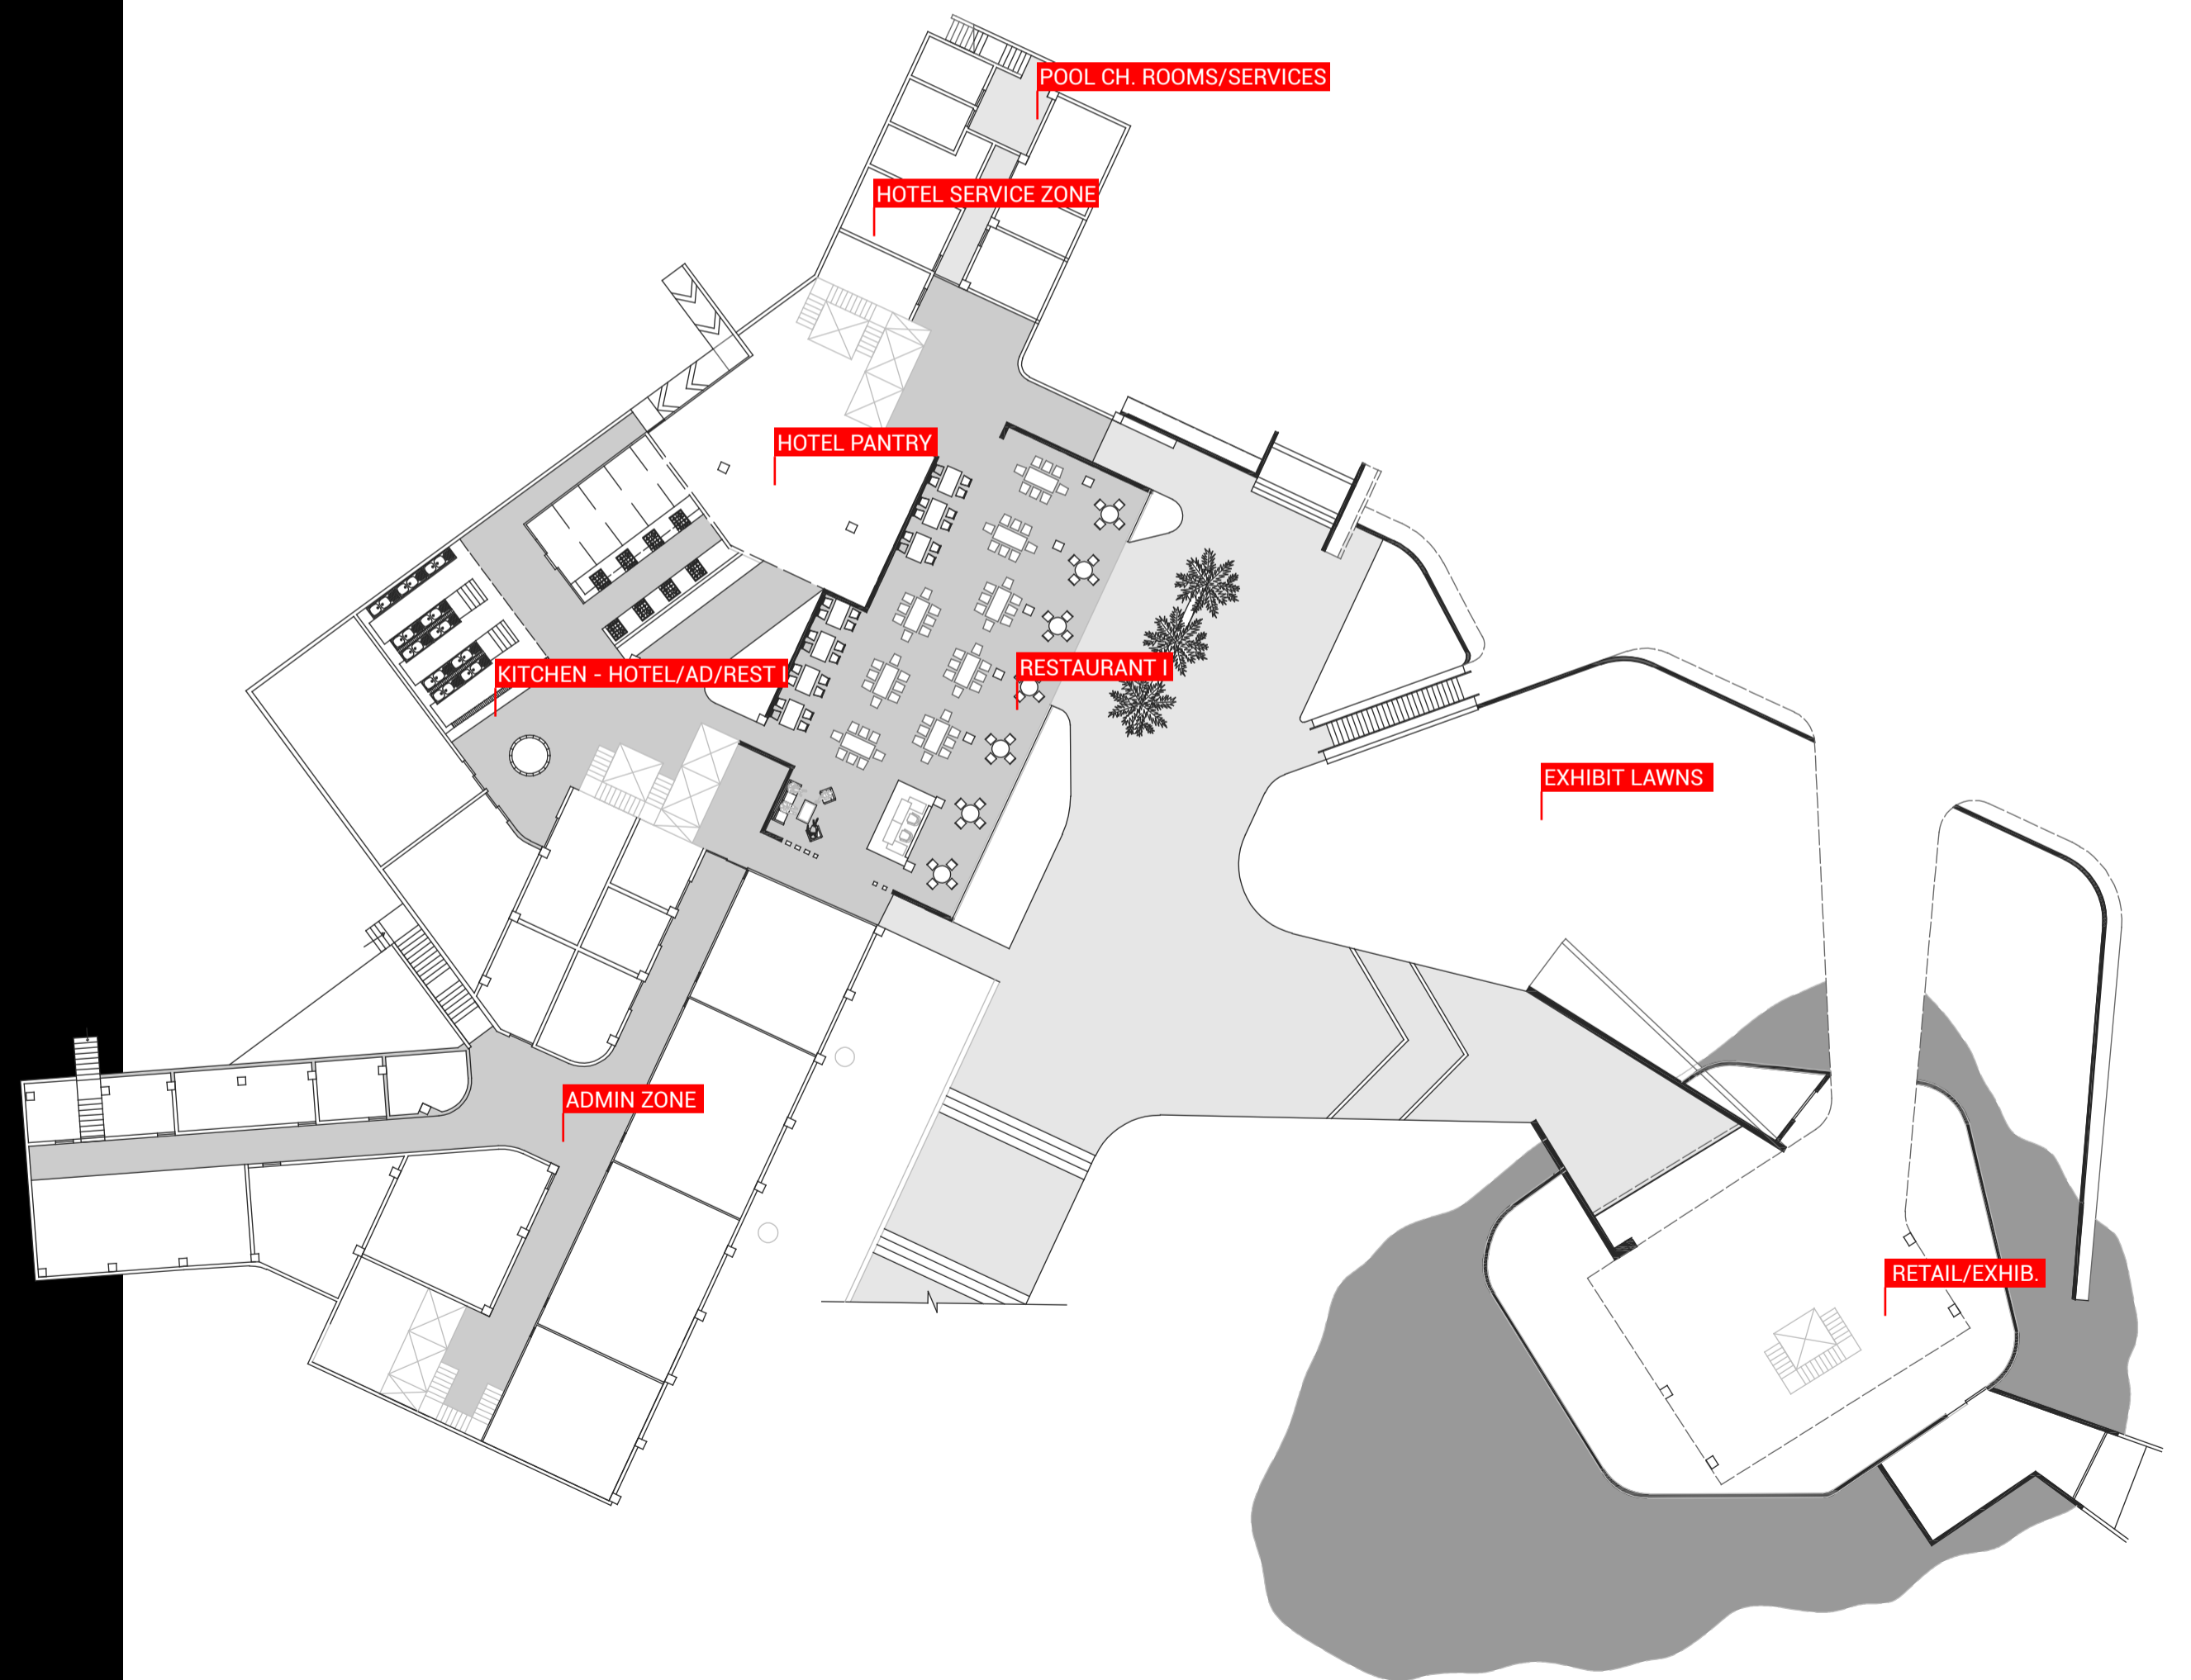


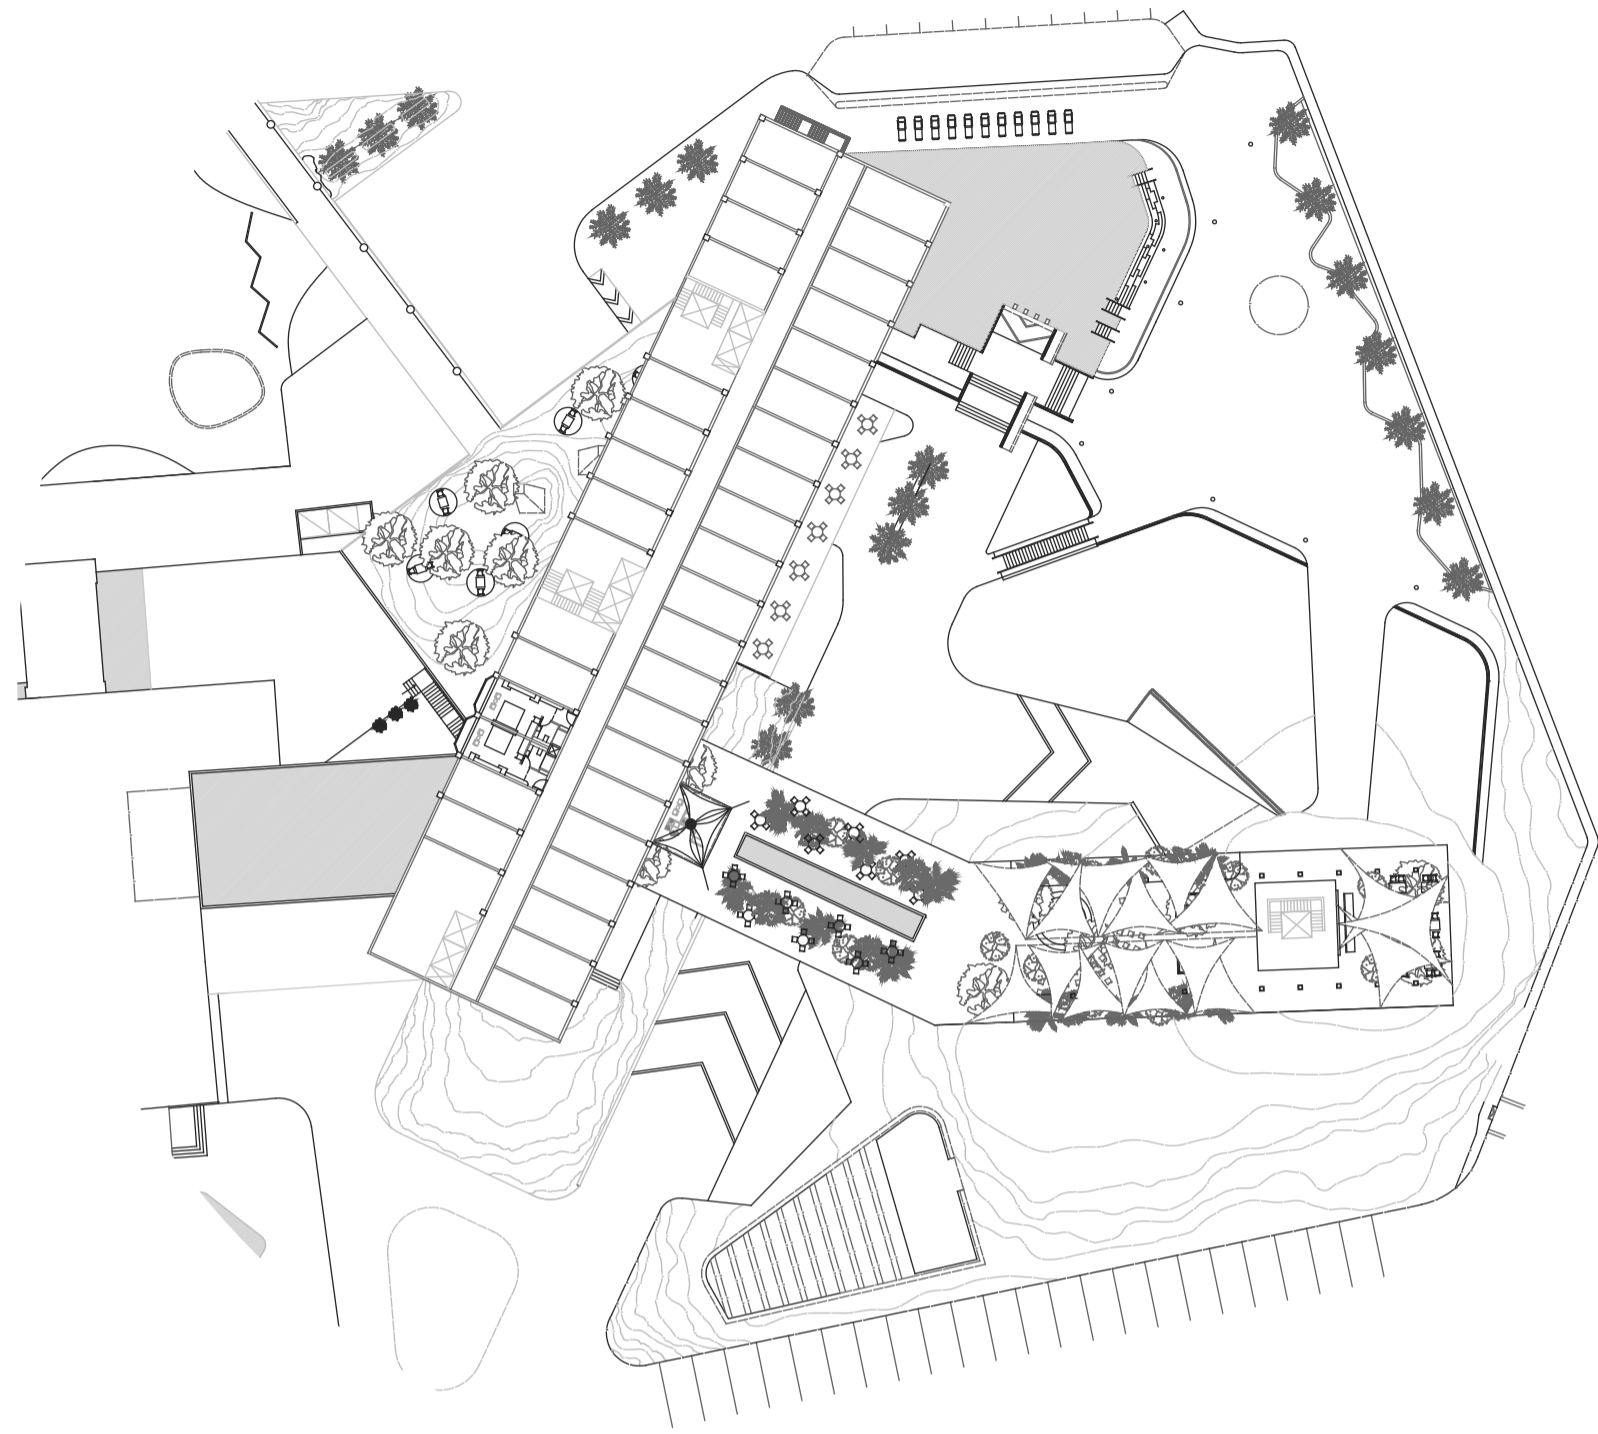


TYPICAL PLAN lvl 3

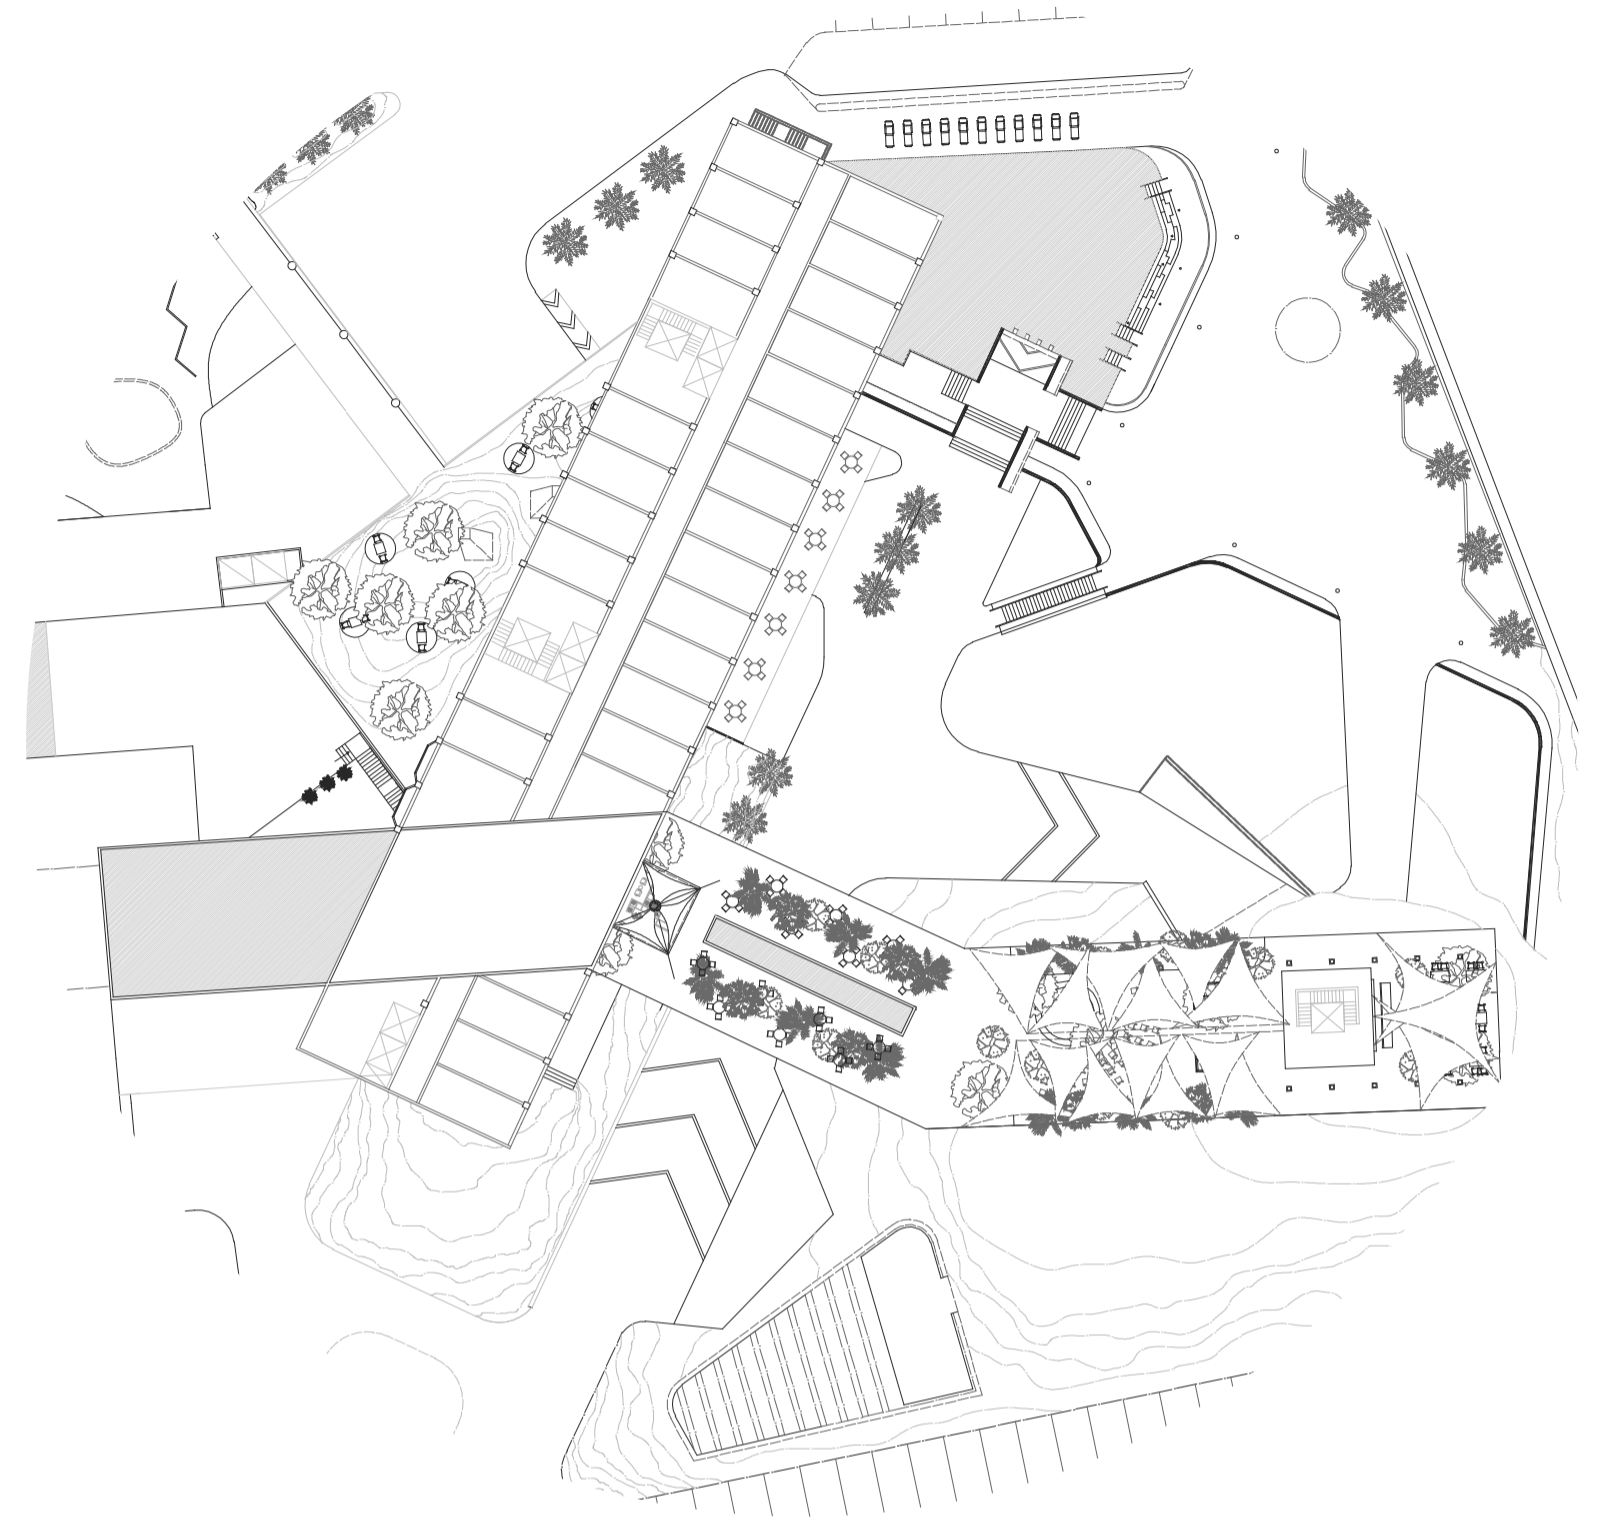

TYPICAL PLAN lvl 4

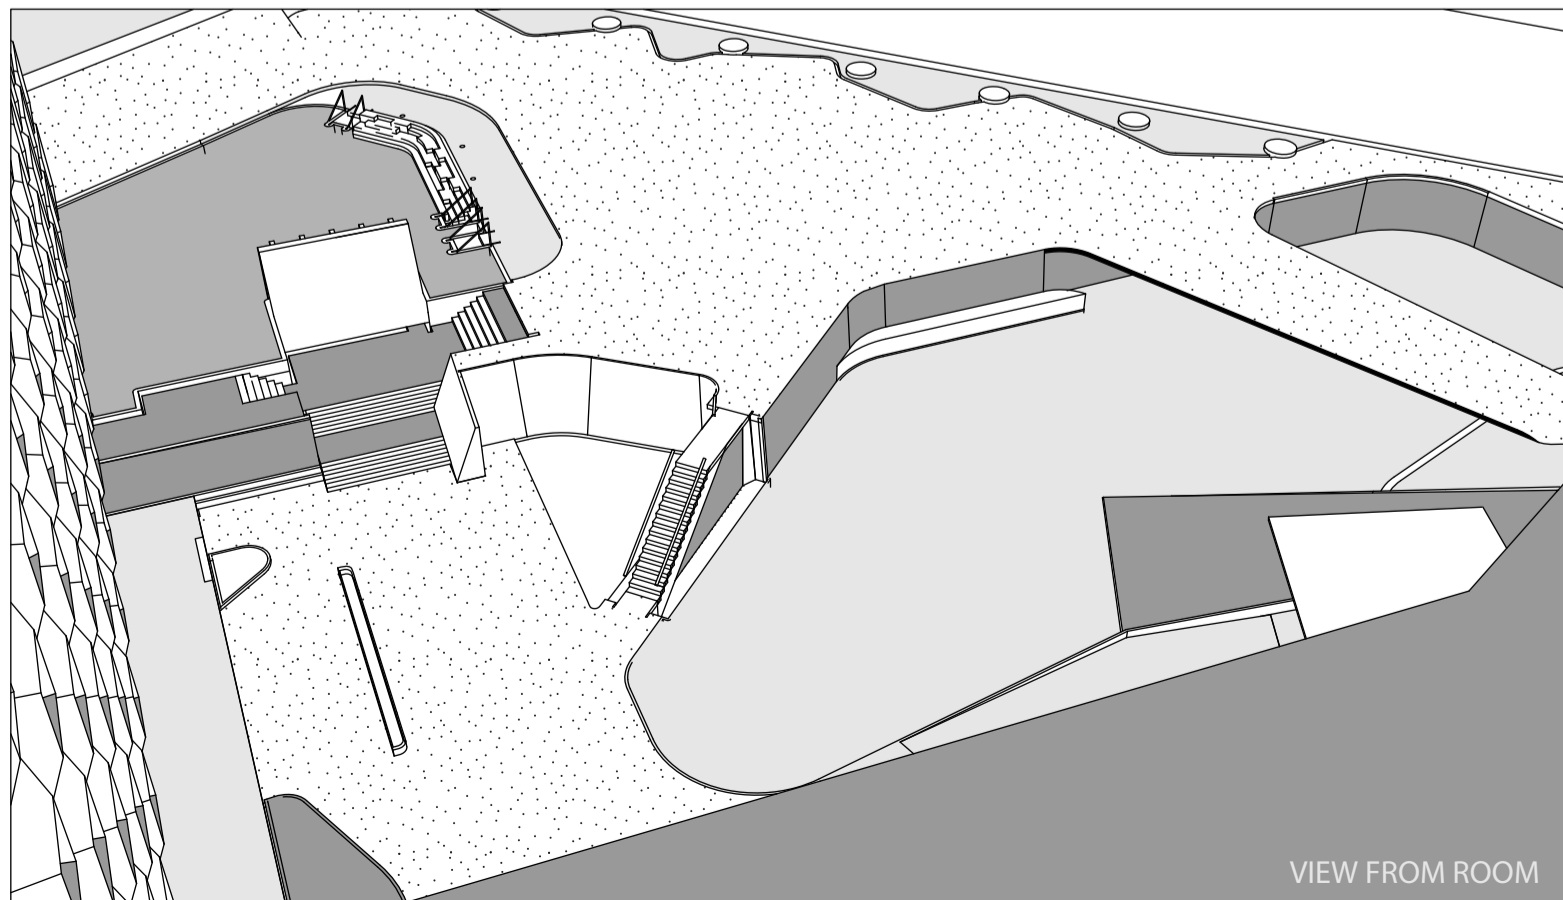


VIEW FROM ROOM

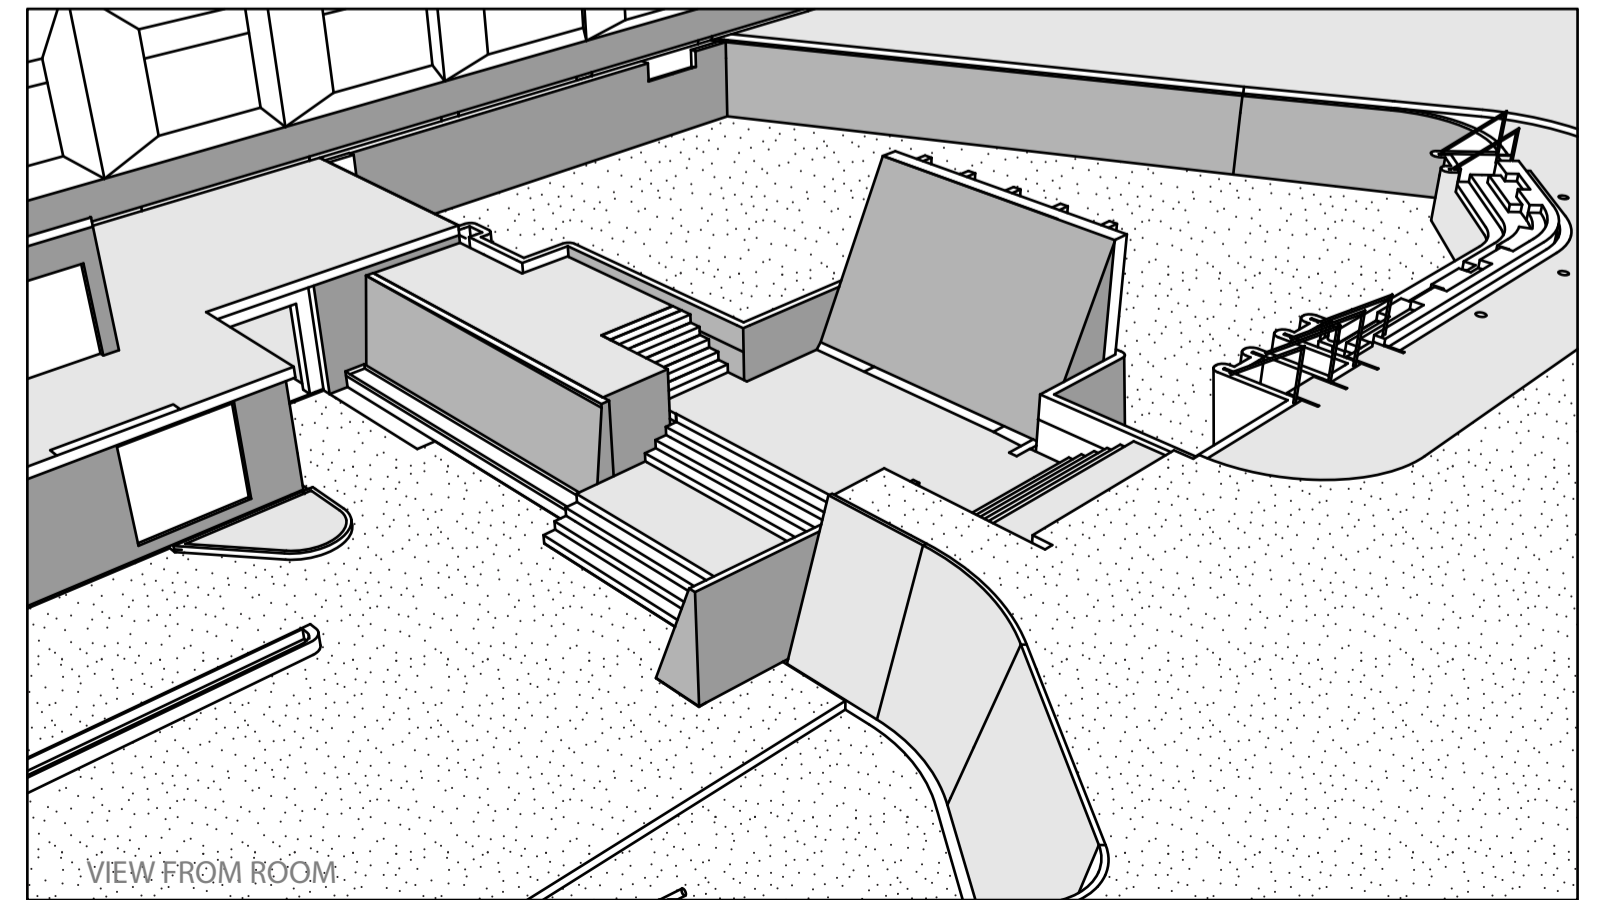

VIEW FROM ROOM

SECTION

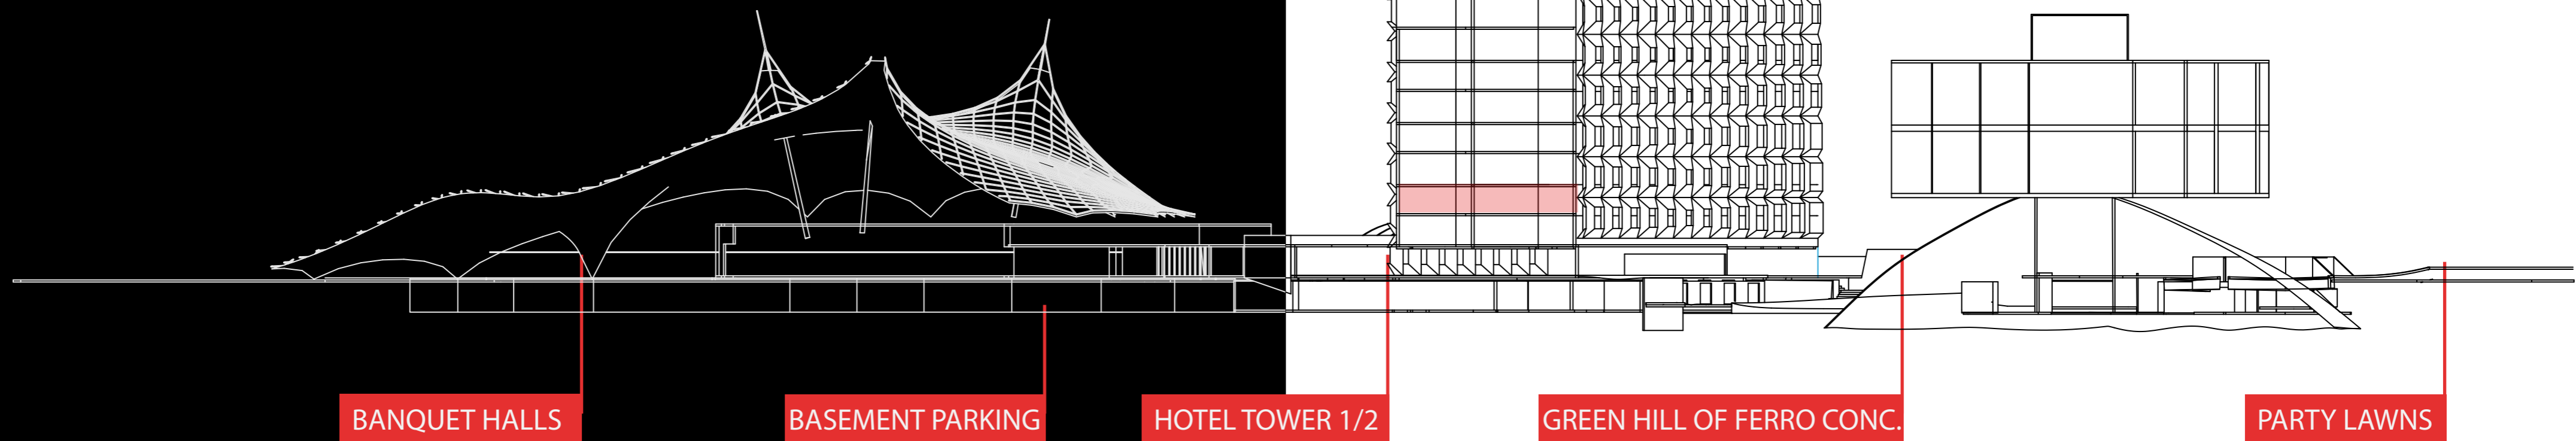

BANQUET HALLS

BASEMENT PARKING

HOTEL TOWER 1/2


GREEN HILL OF FERRO CONC.

PARTY LAWNS


SECTION 1-1
1:50
DATE: 10/20/2010
DRAWN BY: [unreadable]
CHECKED BY: [unreadable]
PROJECT: [unreadable]
SHEET NO: [unreadable]

SECTION 2-2
1:50
DATE: 10/20/2010
DRAWN BY: [unreadable]
CHECKED BY: [unreadable]
PROJECT: [unreadable]
SHEET NO: [unreadable]


SECTION 3-3
1:50
DATE: 10/20/2010
DRAWN BY: [unreadable]
CHECKED BY: [unreadable]
PROJECT: [unreadable]
SHEET NO: [unreadable]

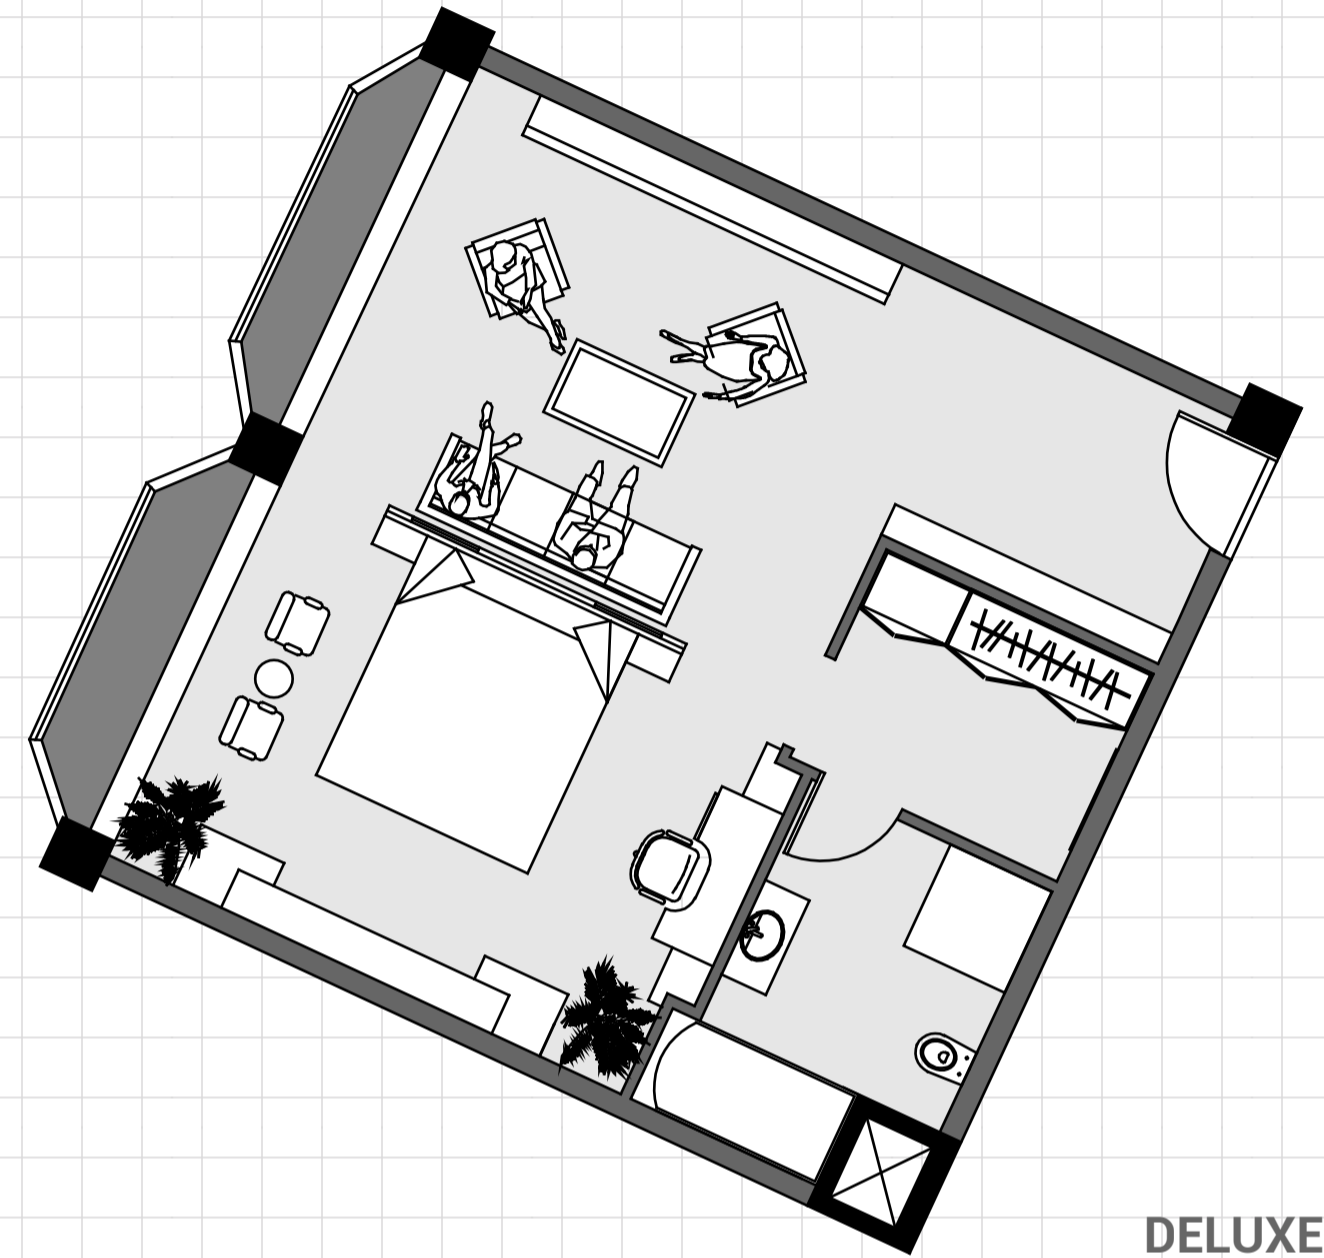


DELUXE ROOM I

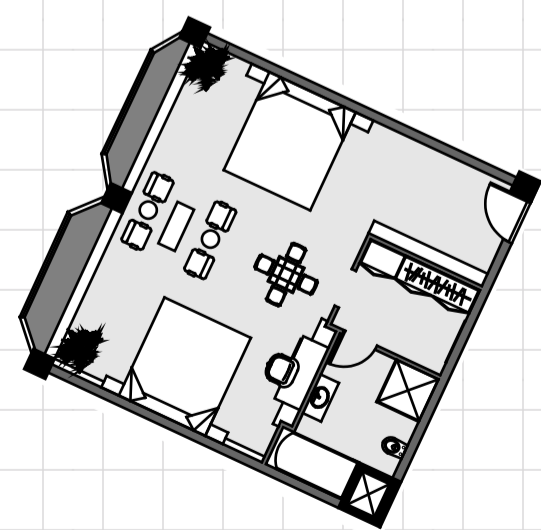

- DELUXE ROOM II

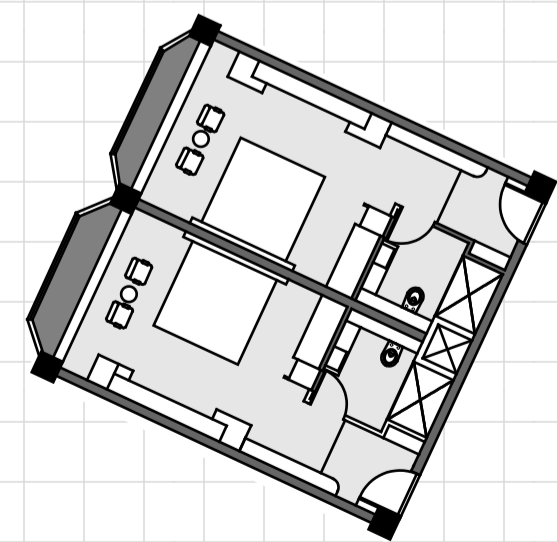

- SINGLE OC. ROOMS

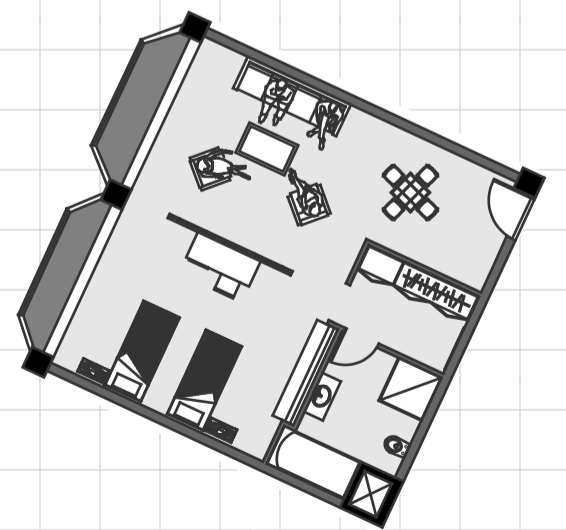

- DELUXE ROOM III